


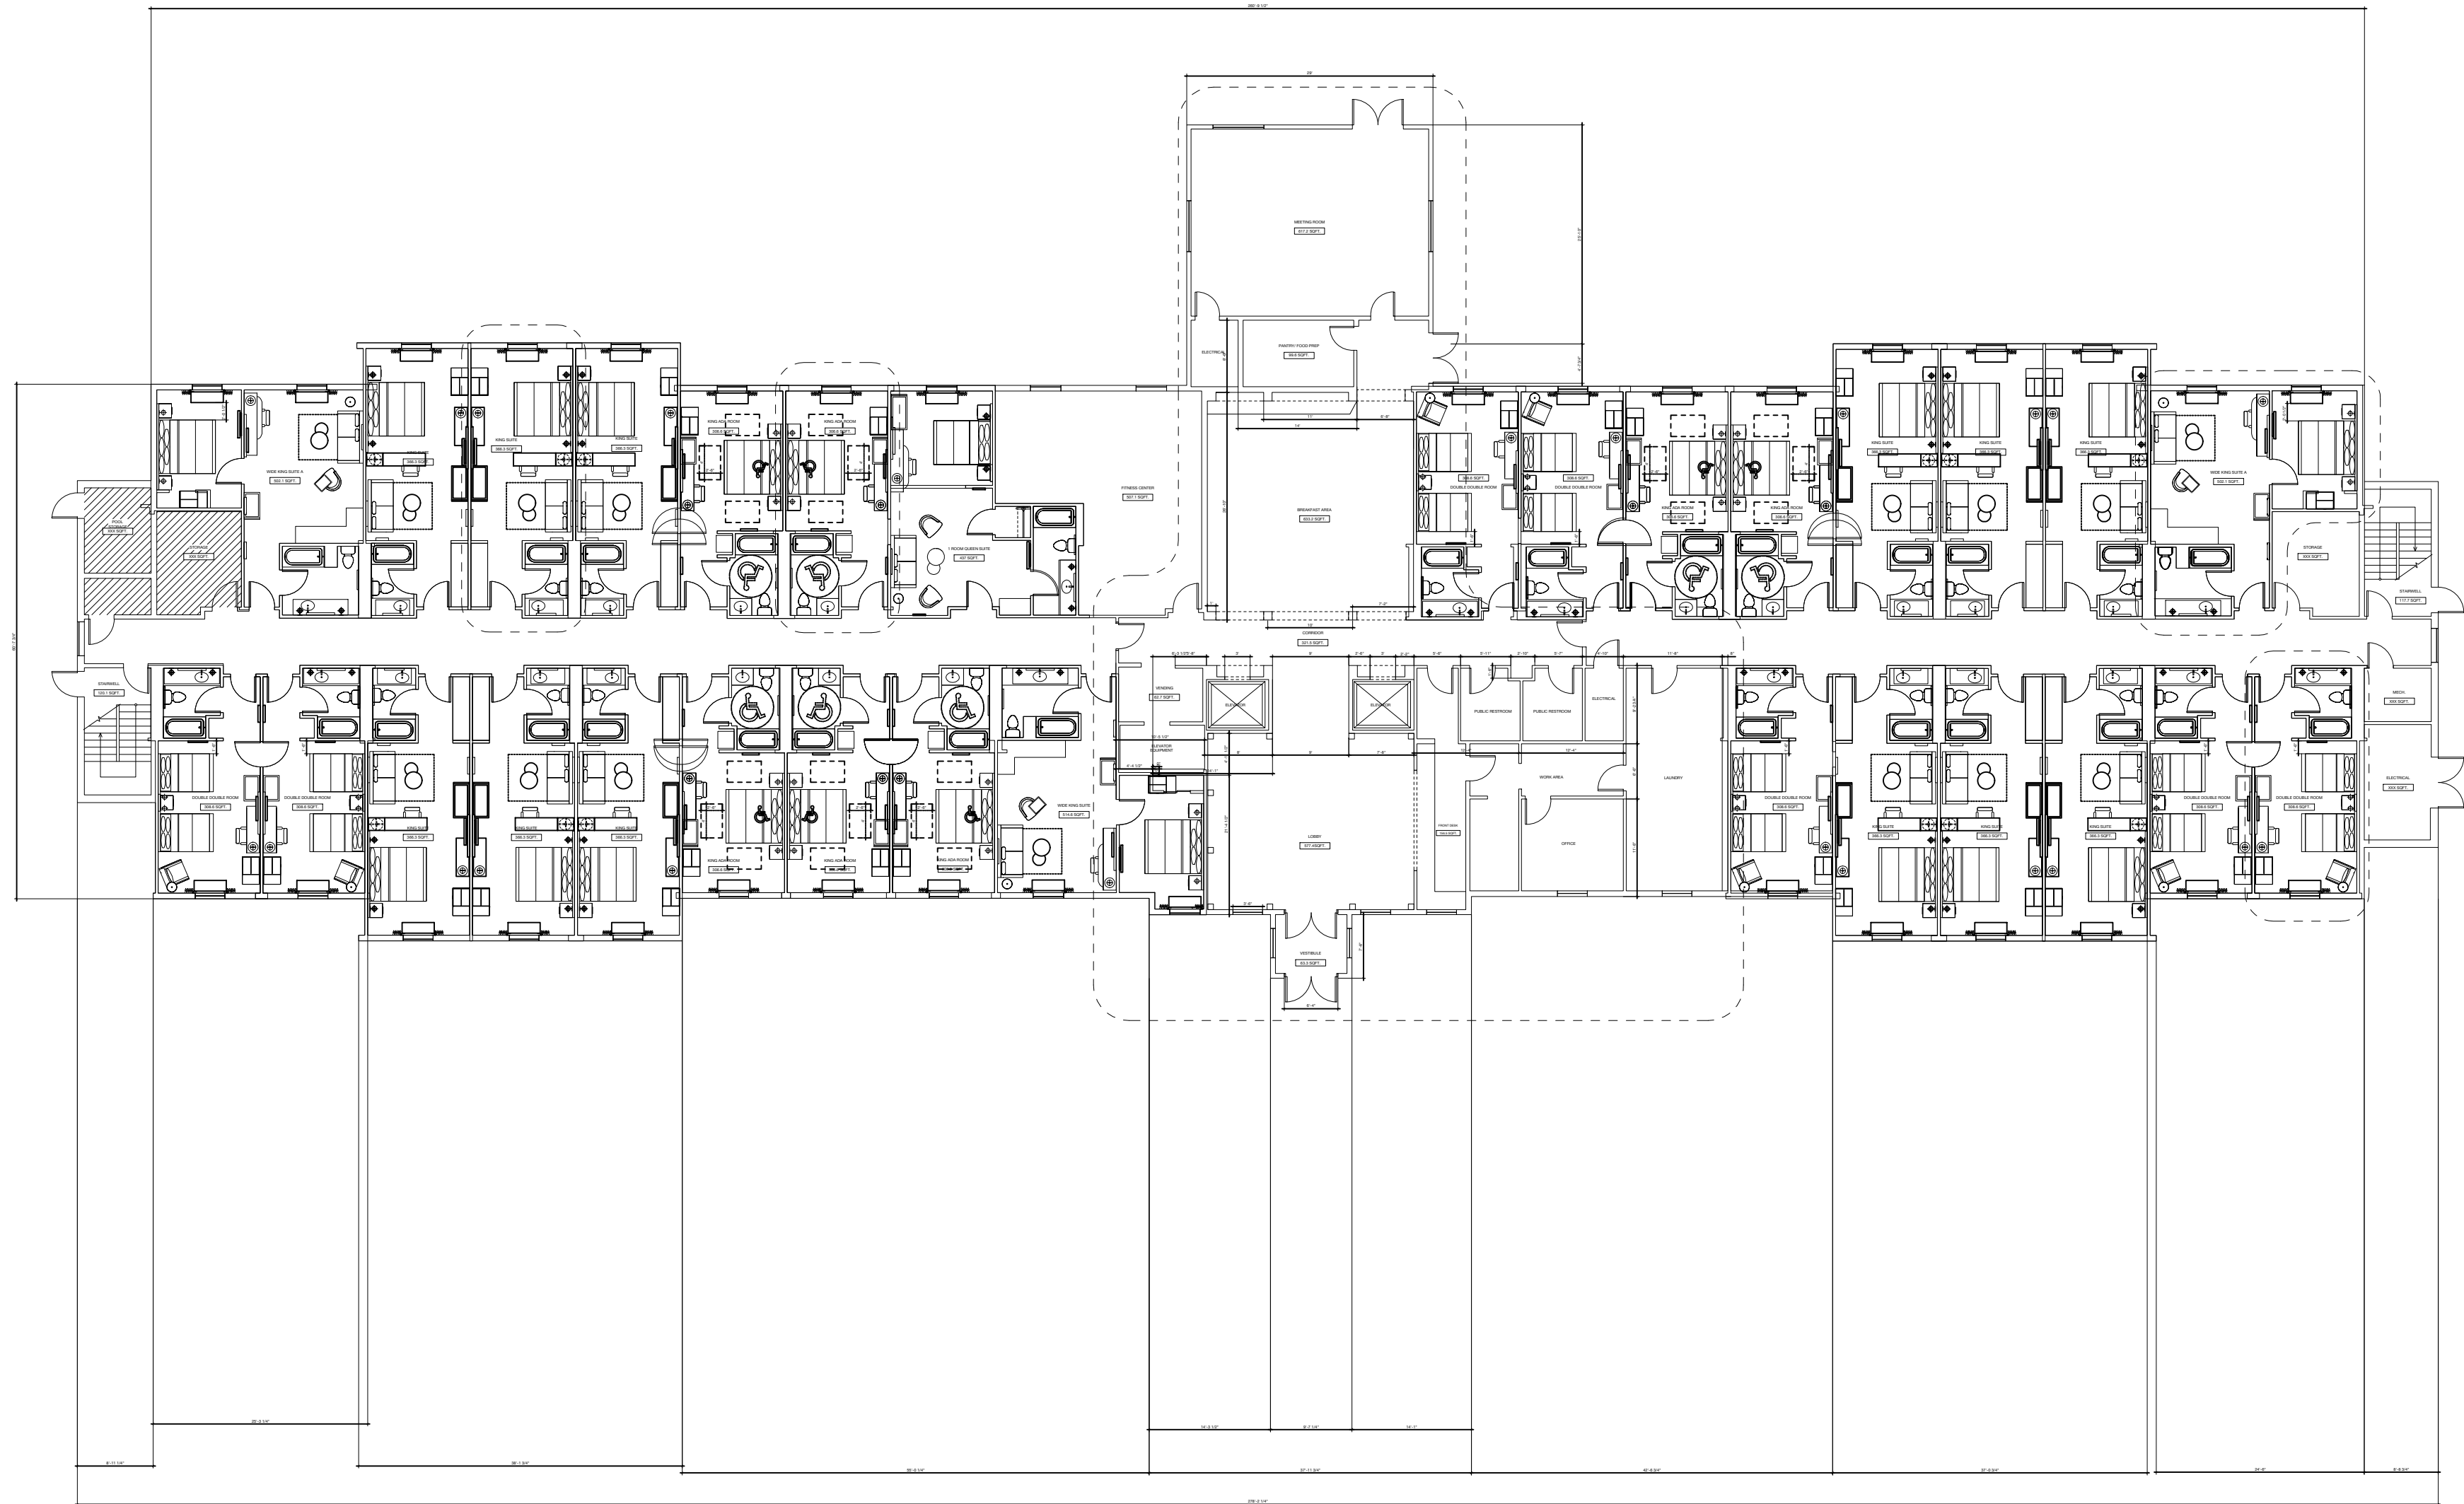


PROJECT NAME:
COMFORT INN
& SUITES - AL204

DESCRIPTION:
OVERALL FIRST
FLOOR PLAN

SCALE:
1/16" = 1'-0"

OVERALL FIRST FLOOR PLAN
1/16" = 1'-0"

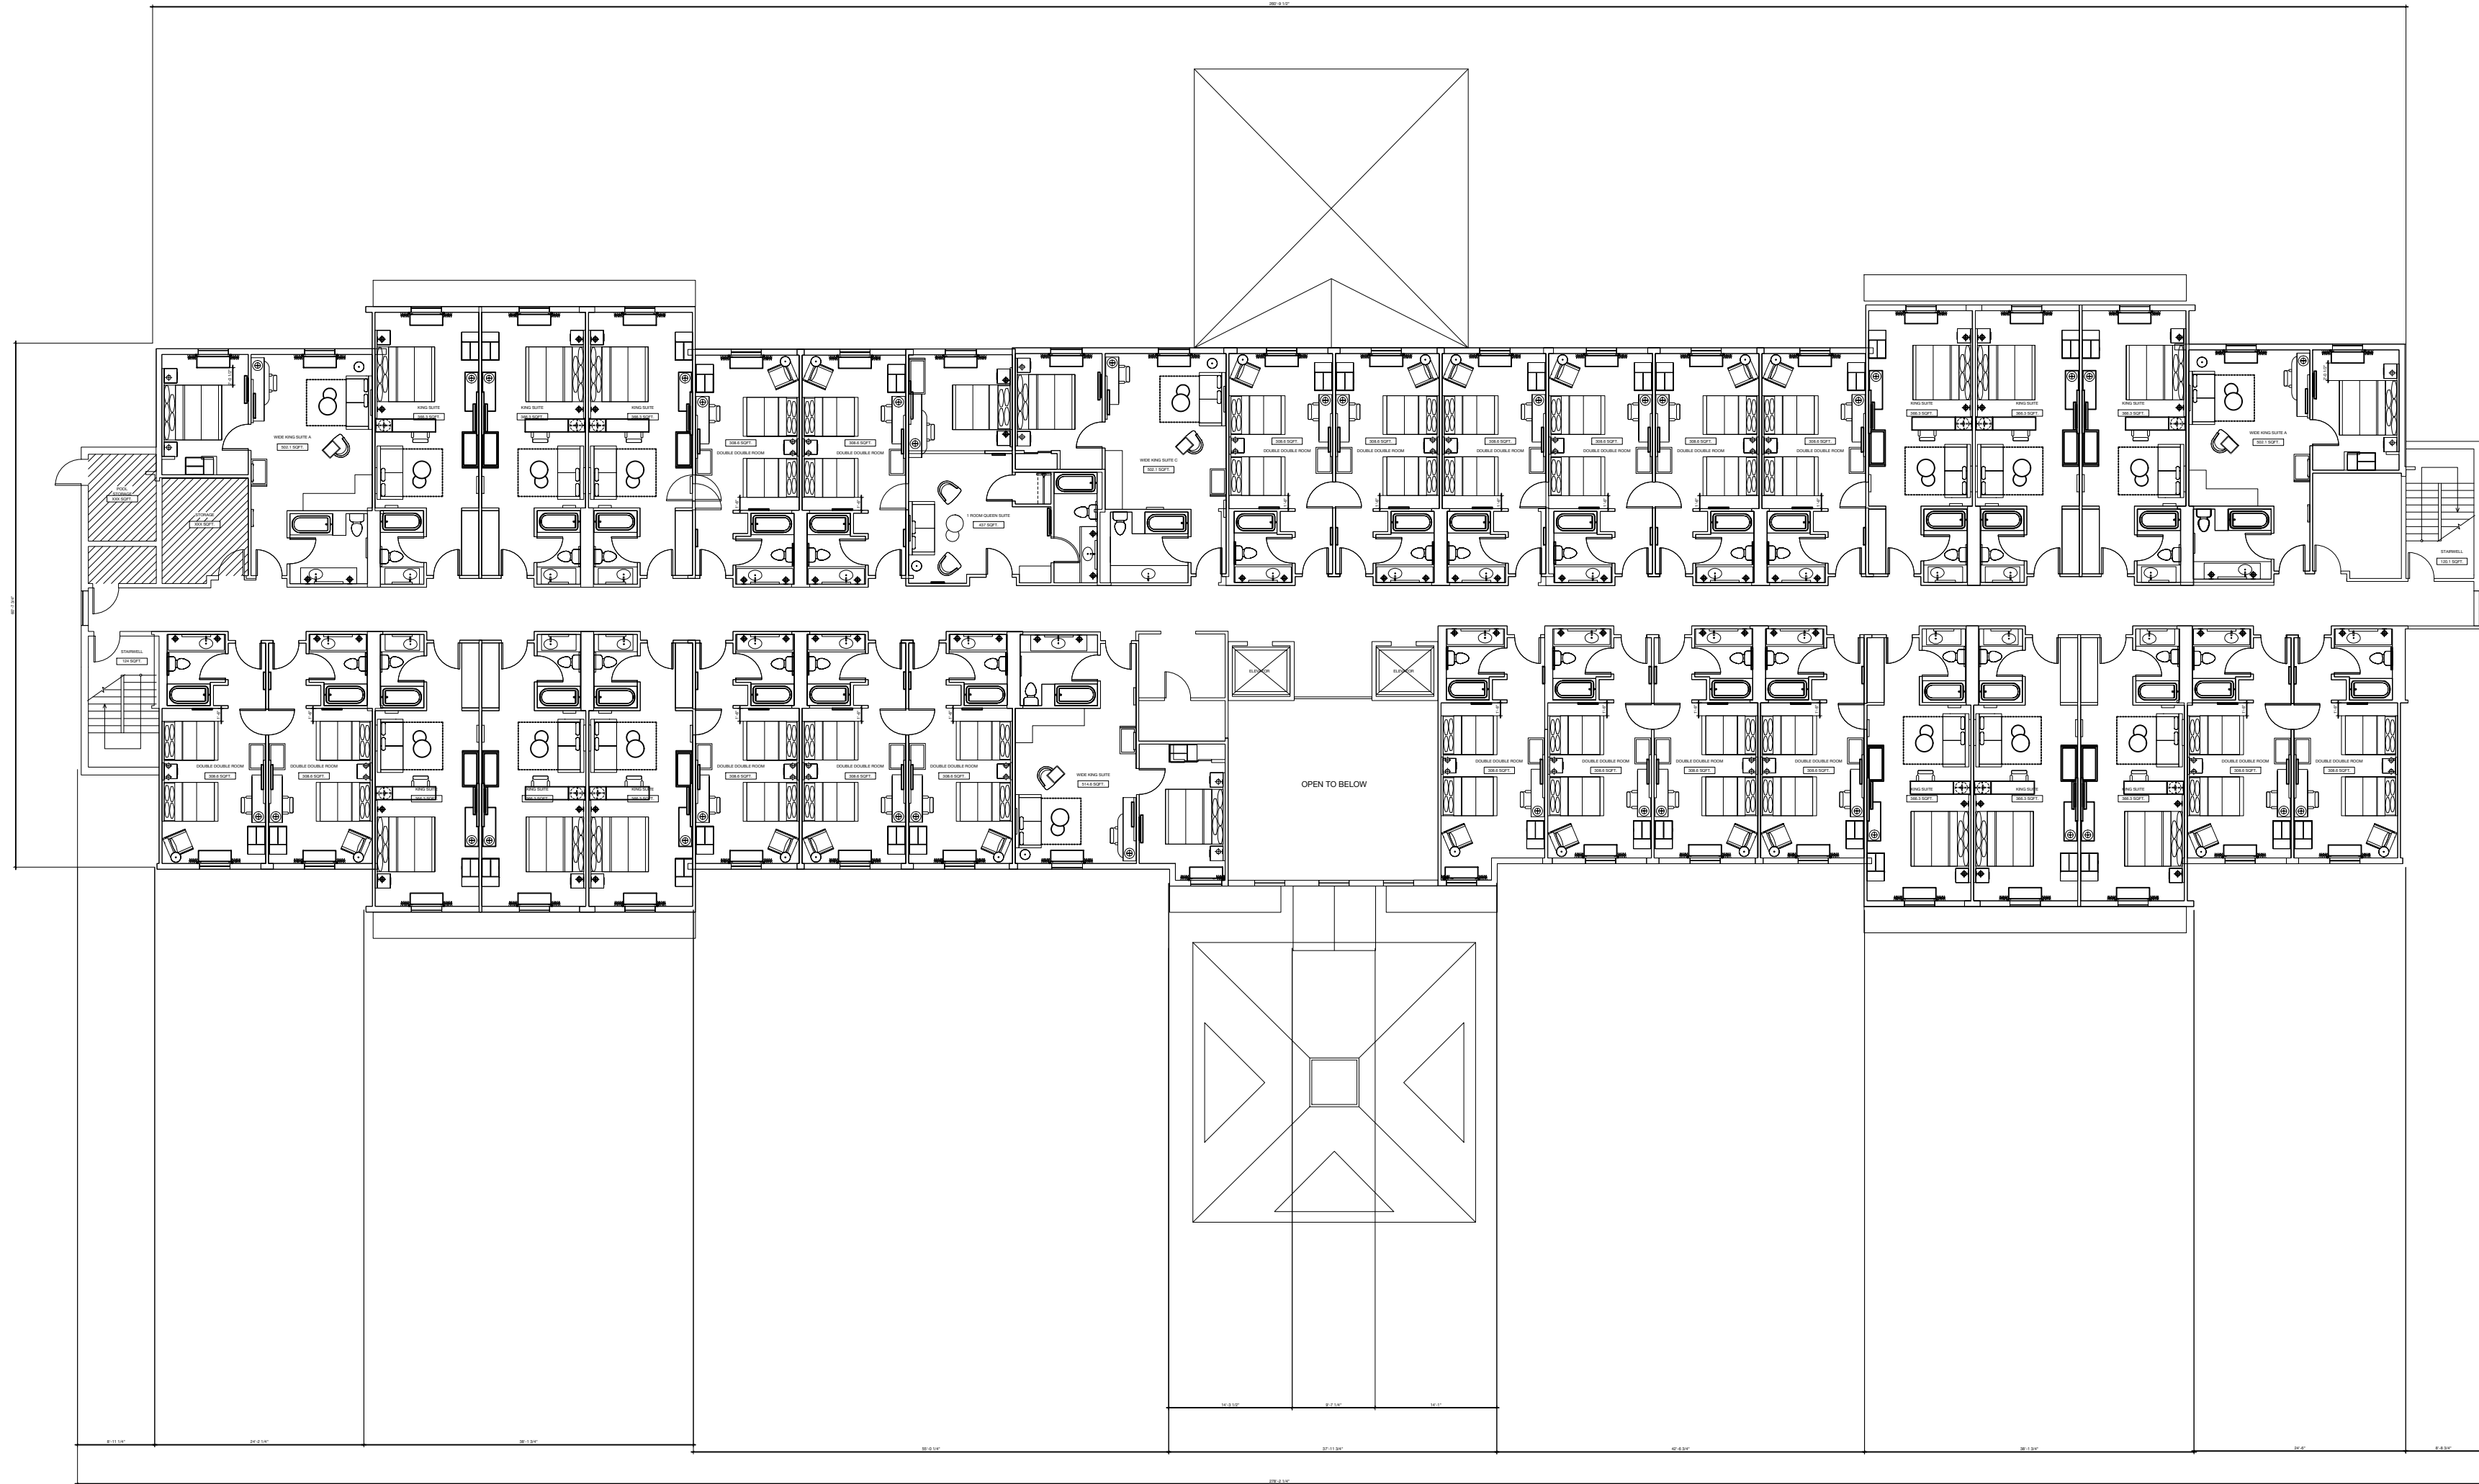


PROJECT NAME:
COMFORT INN
& SUITES - AL204

DESCRIPTION:
OVERALL SECOND
FLOOR PLAN

SCALE:
1/16" = 1'-0"

OVERALL SECOND FLOOR PLAN
1/16" = 1'-0"

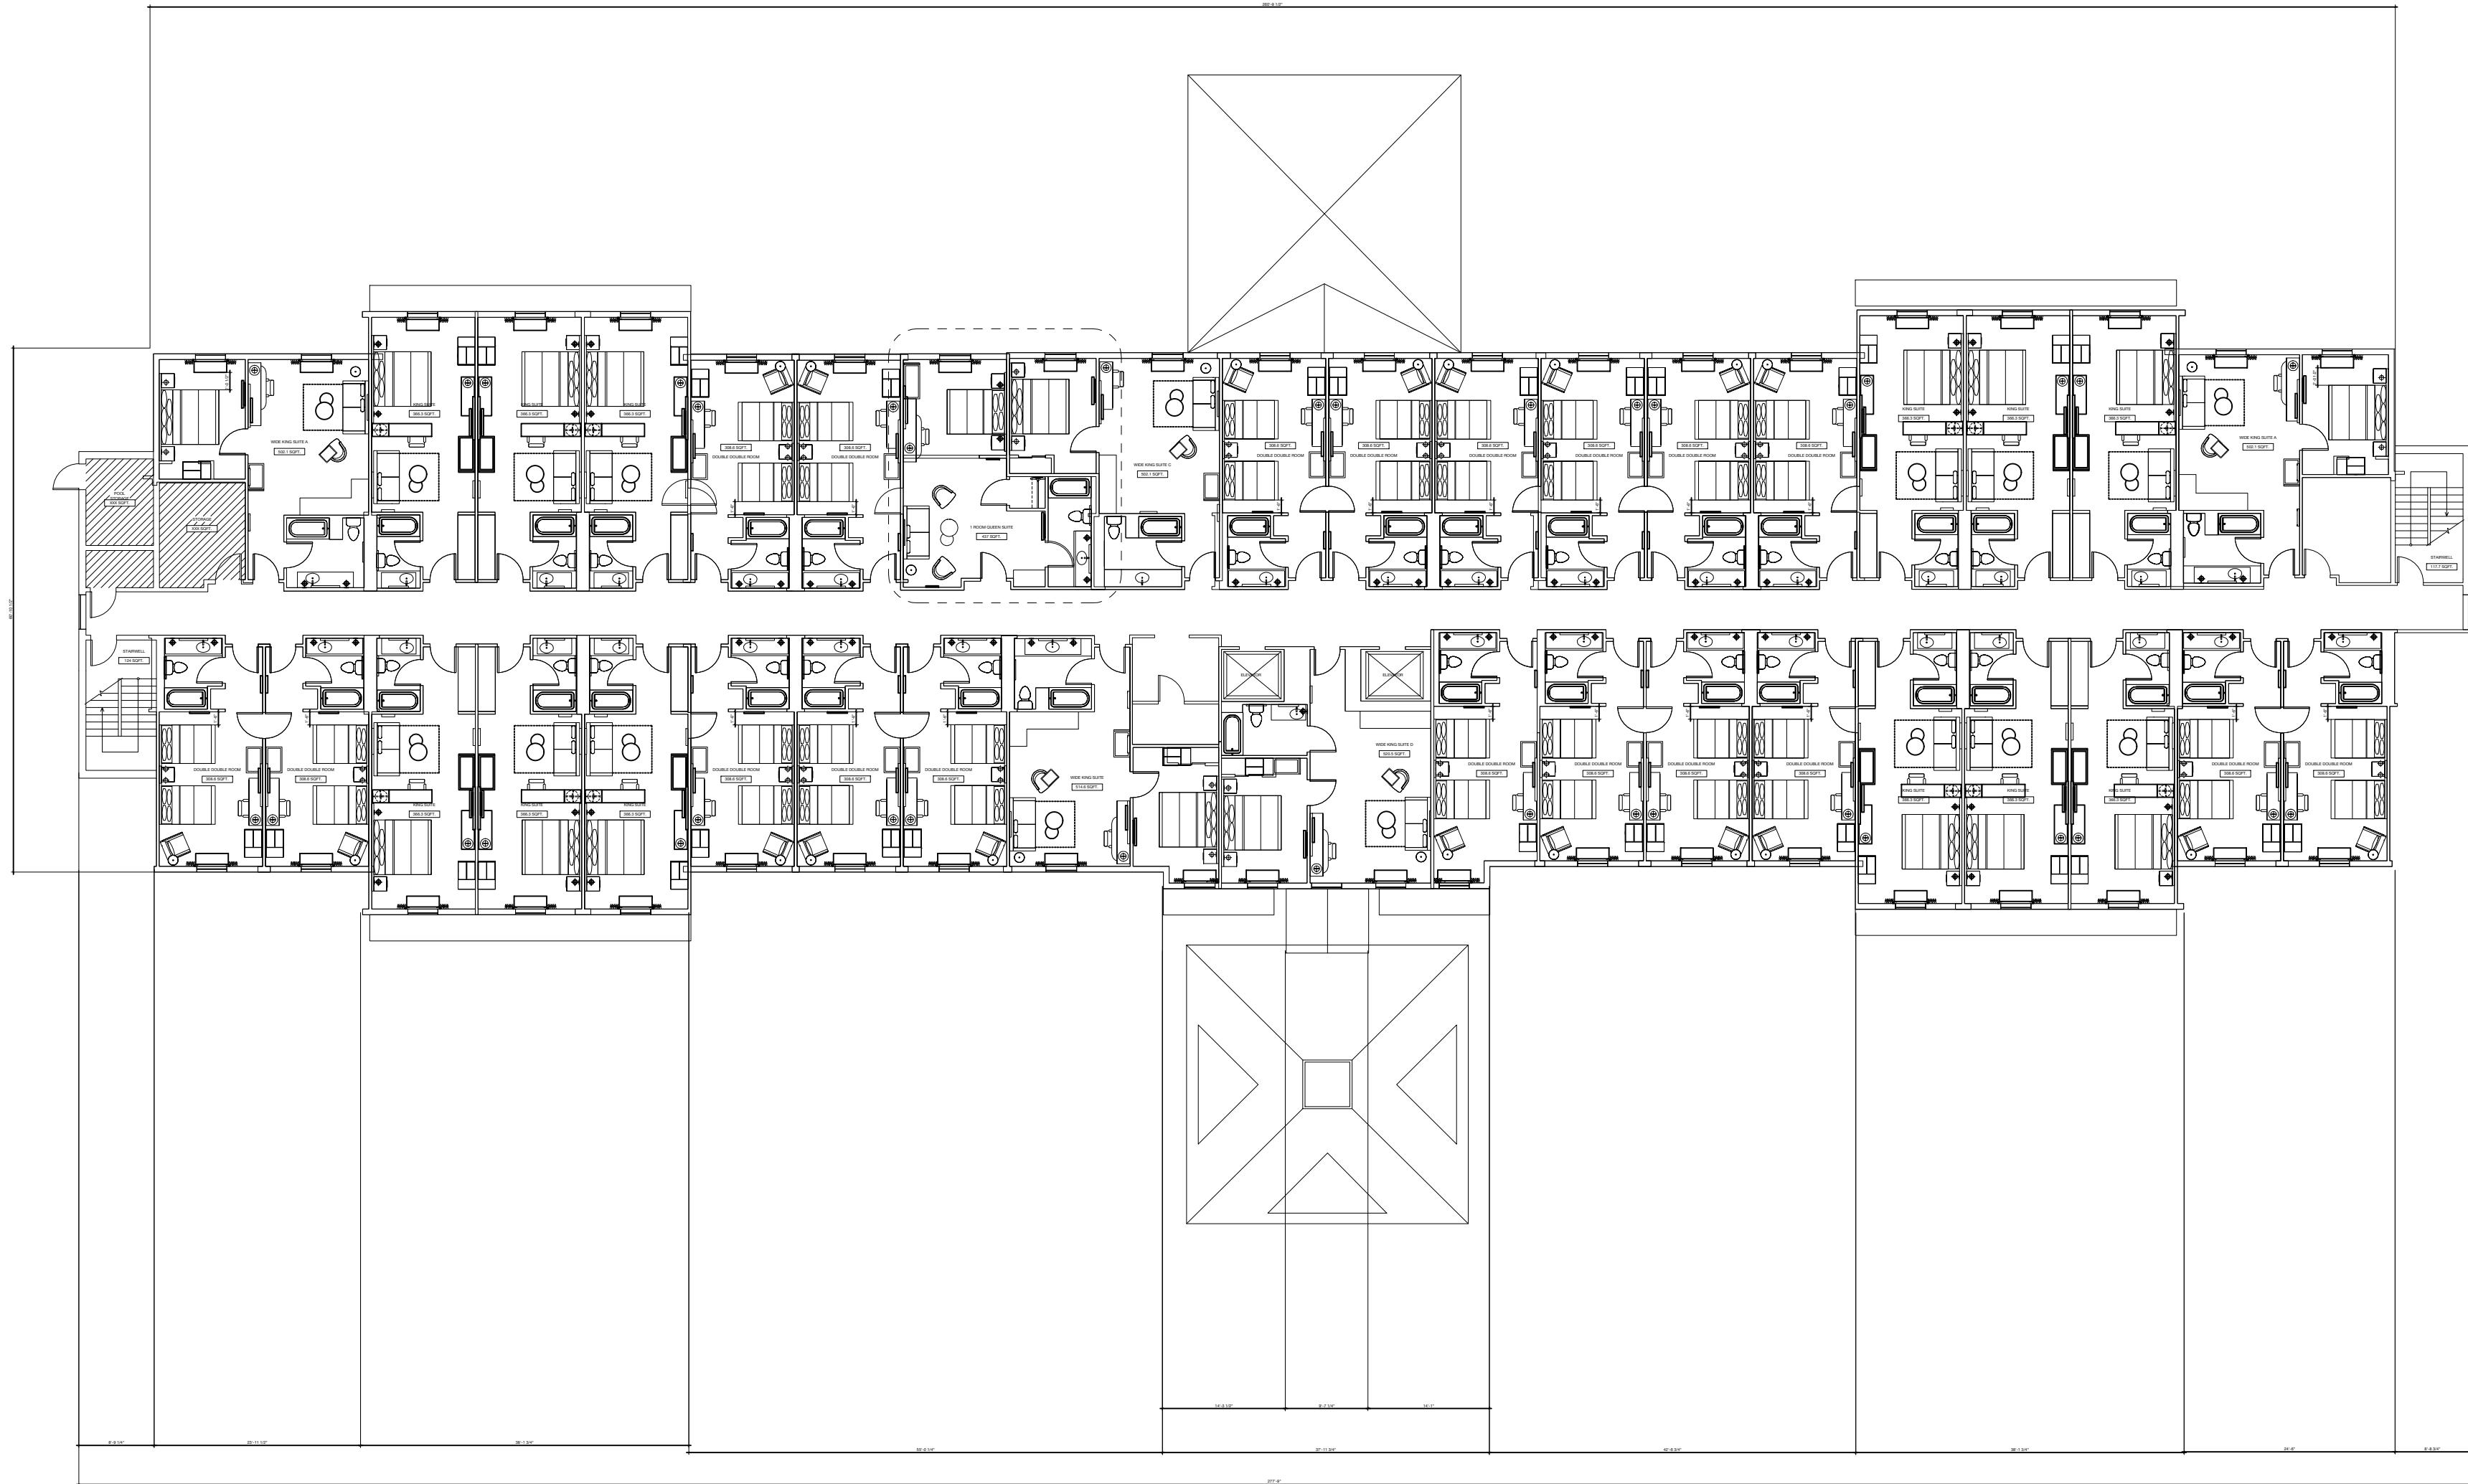


PROJECT NAME:
COMFORT INN
& SUITES - AL204

DESCRIPTION:
OVERALL THIRD
FLOOR PLAN


SCALE:
1/16" = 1'-0"

OVERALL THIRD FLOOR PLAN
1/16" = 1'-0"

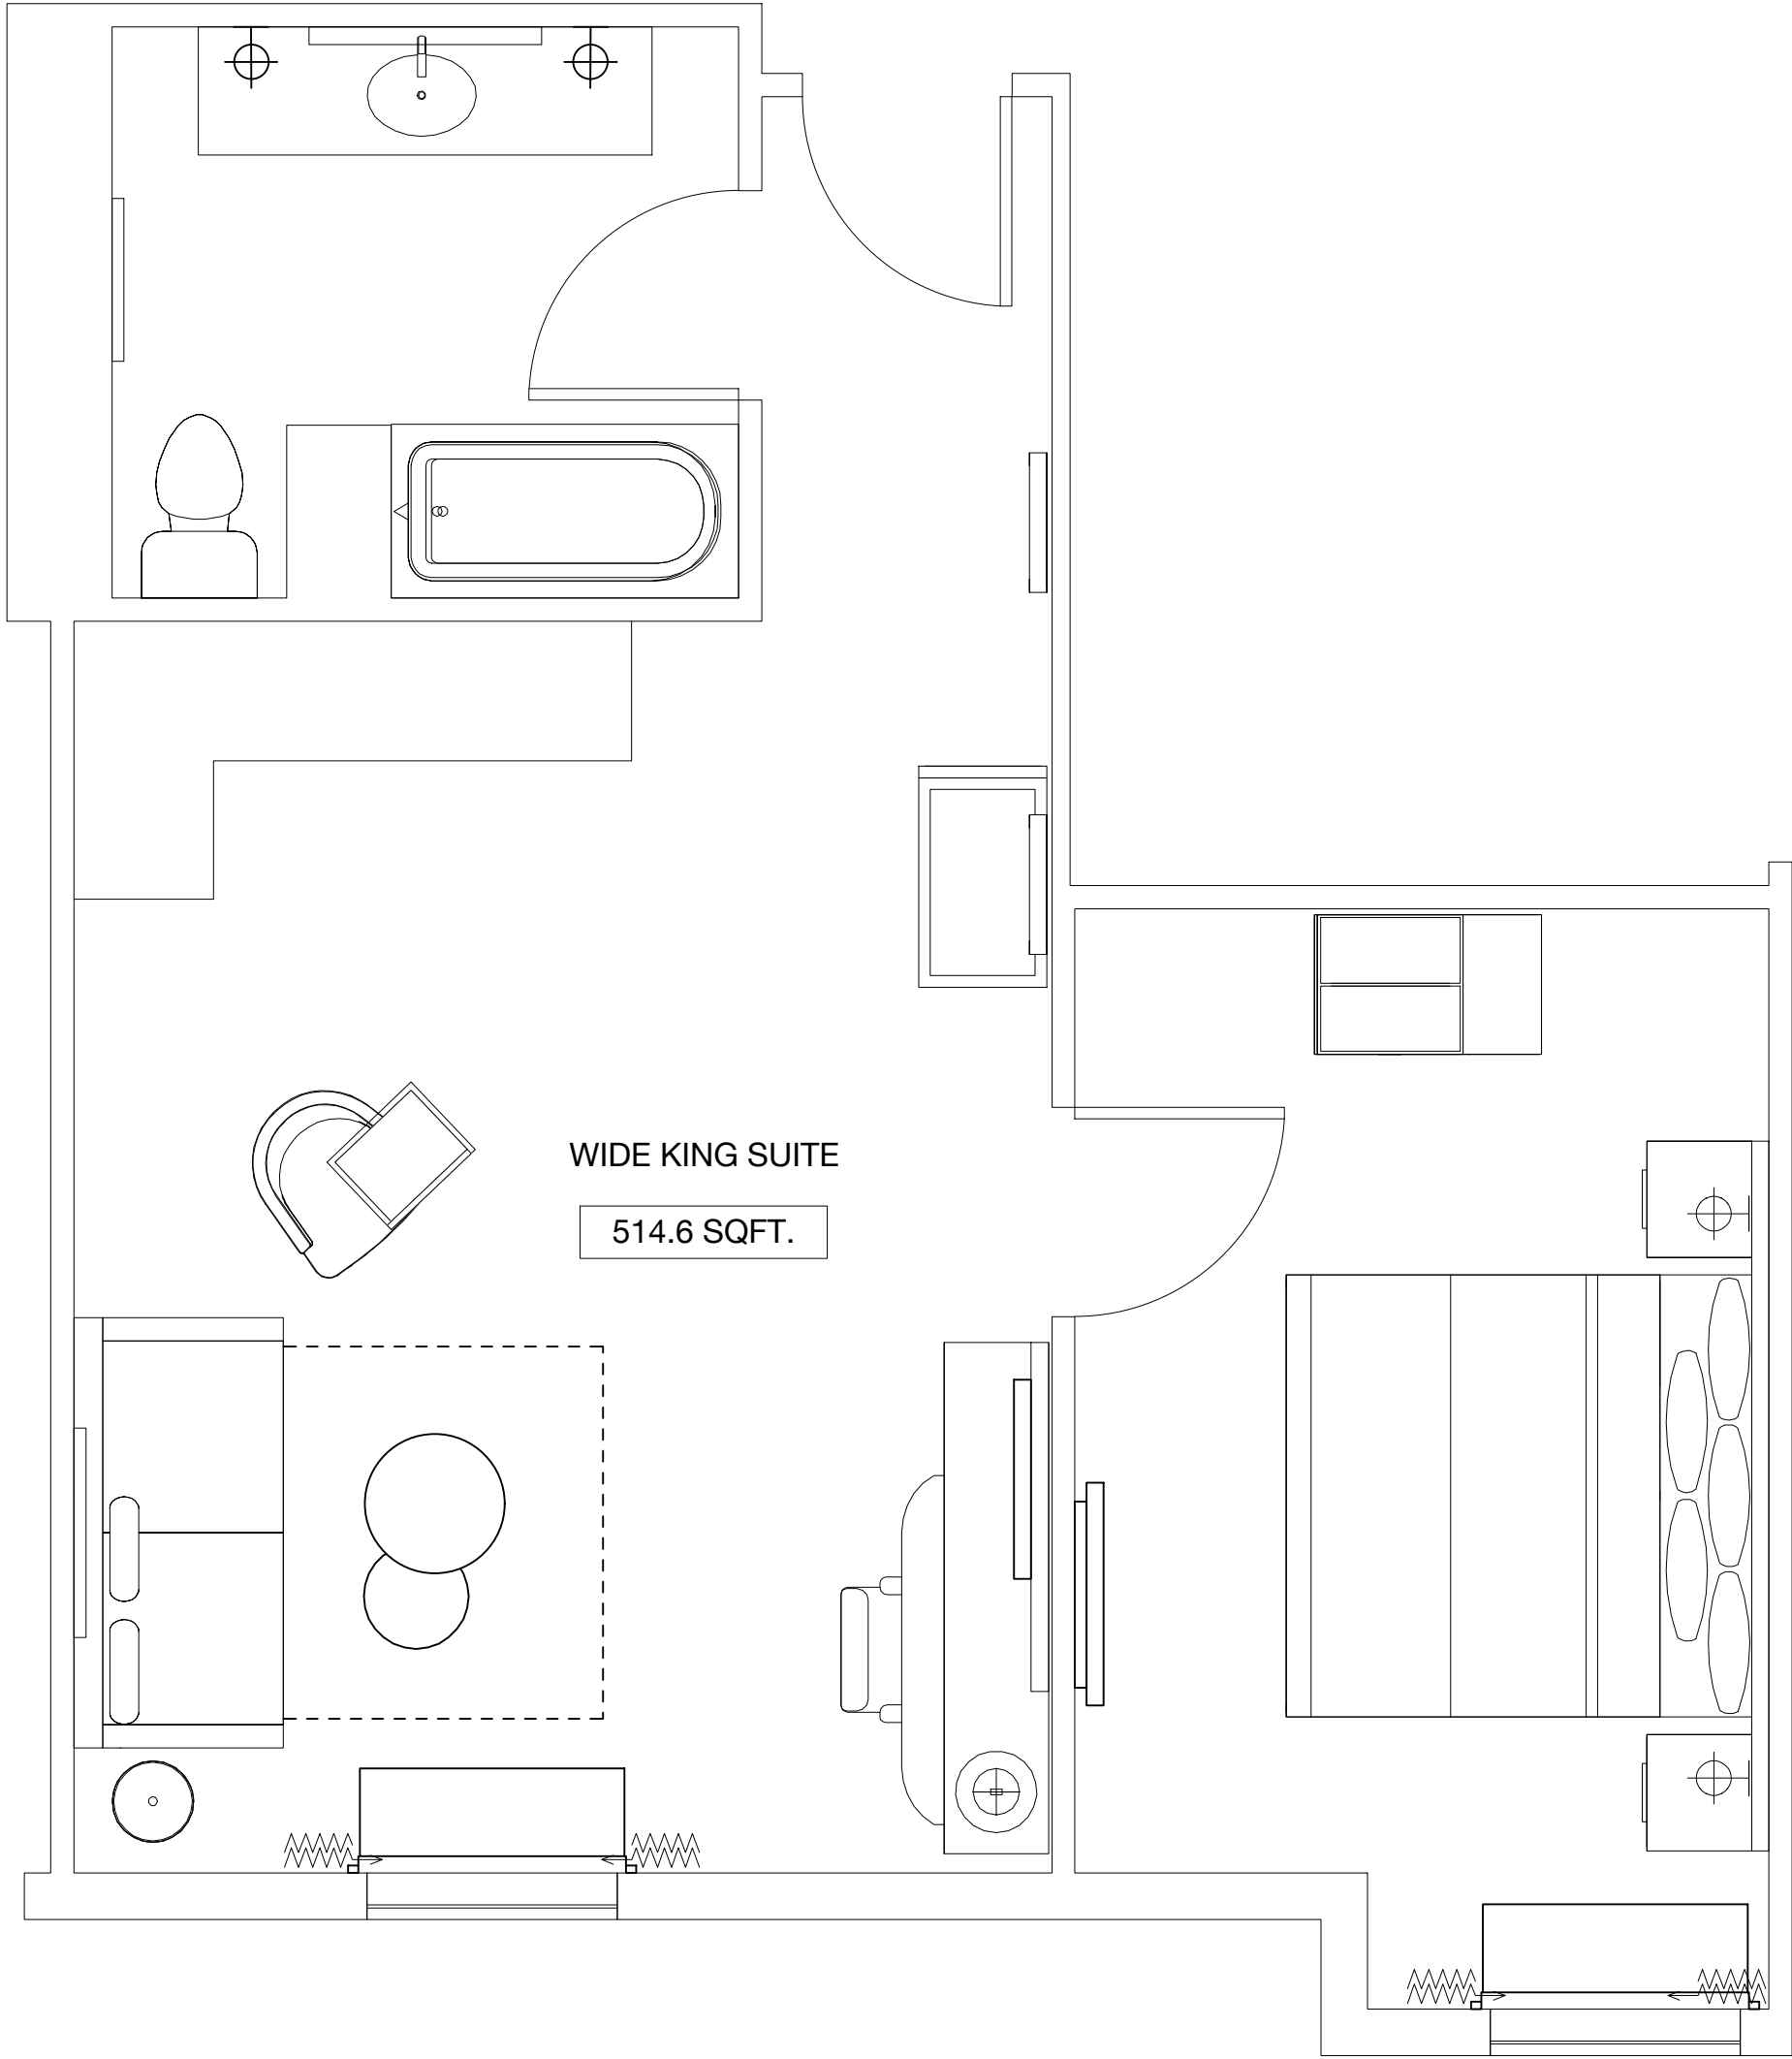

WIDE KING SUITE

3/8" = 1'-0"

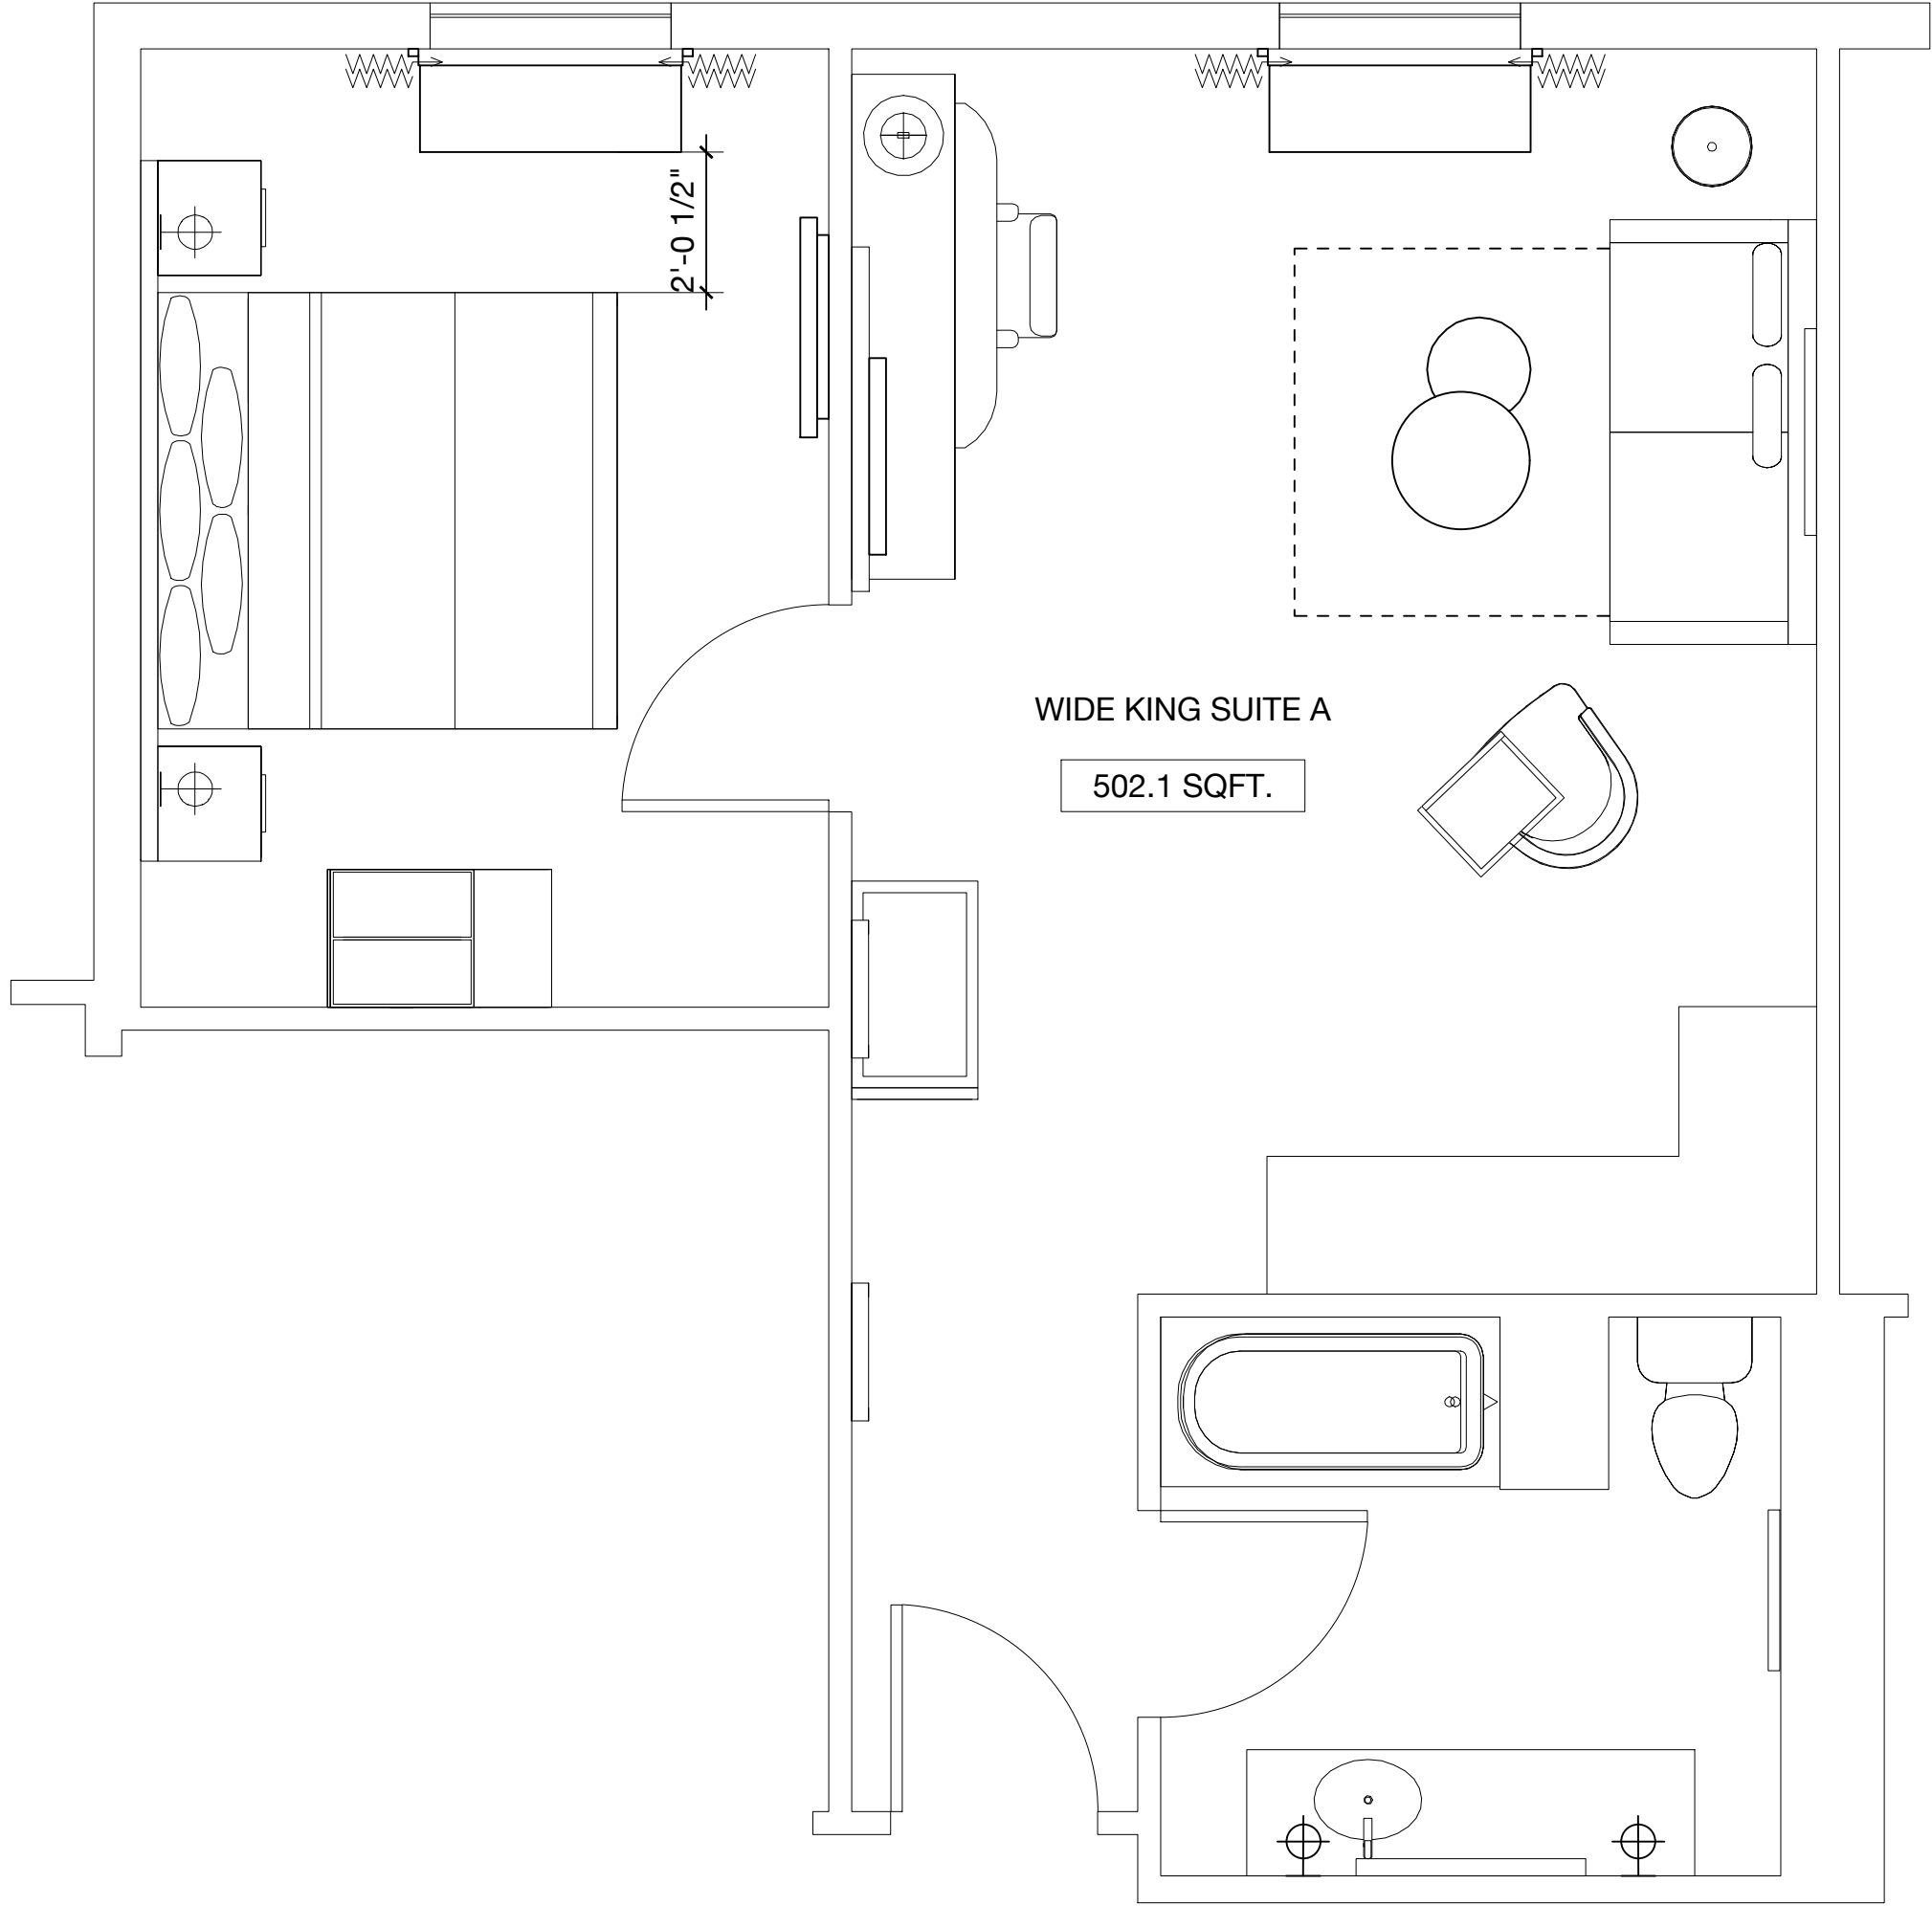


WIDE KING SUITE A

3/8" = 1'-0"

PROJECT NAME:
COMFORT INN
& SUITES - AL204


DESCRIPTION:
GUESTROOMS

SCALE:
3/8" = 1'-0"

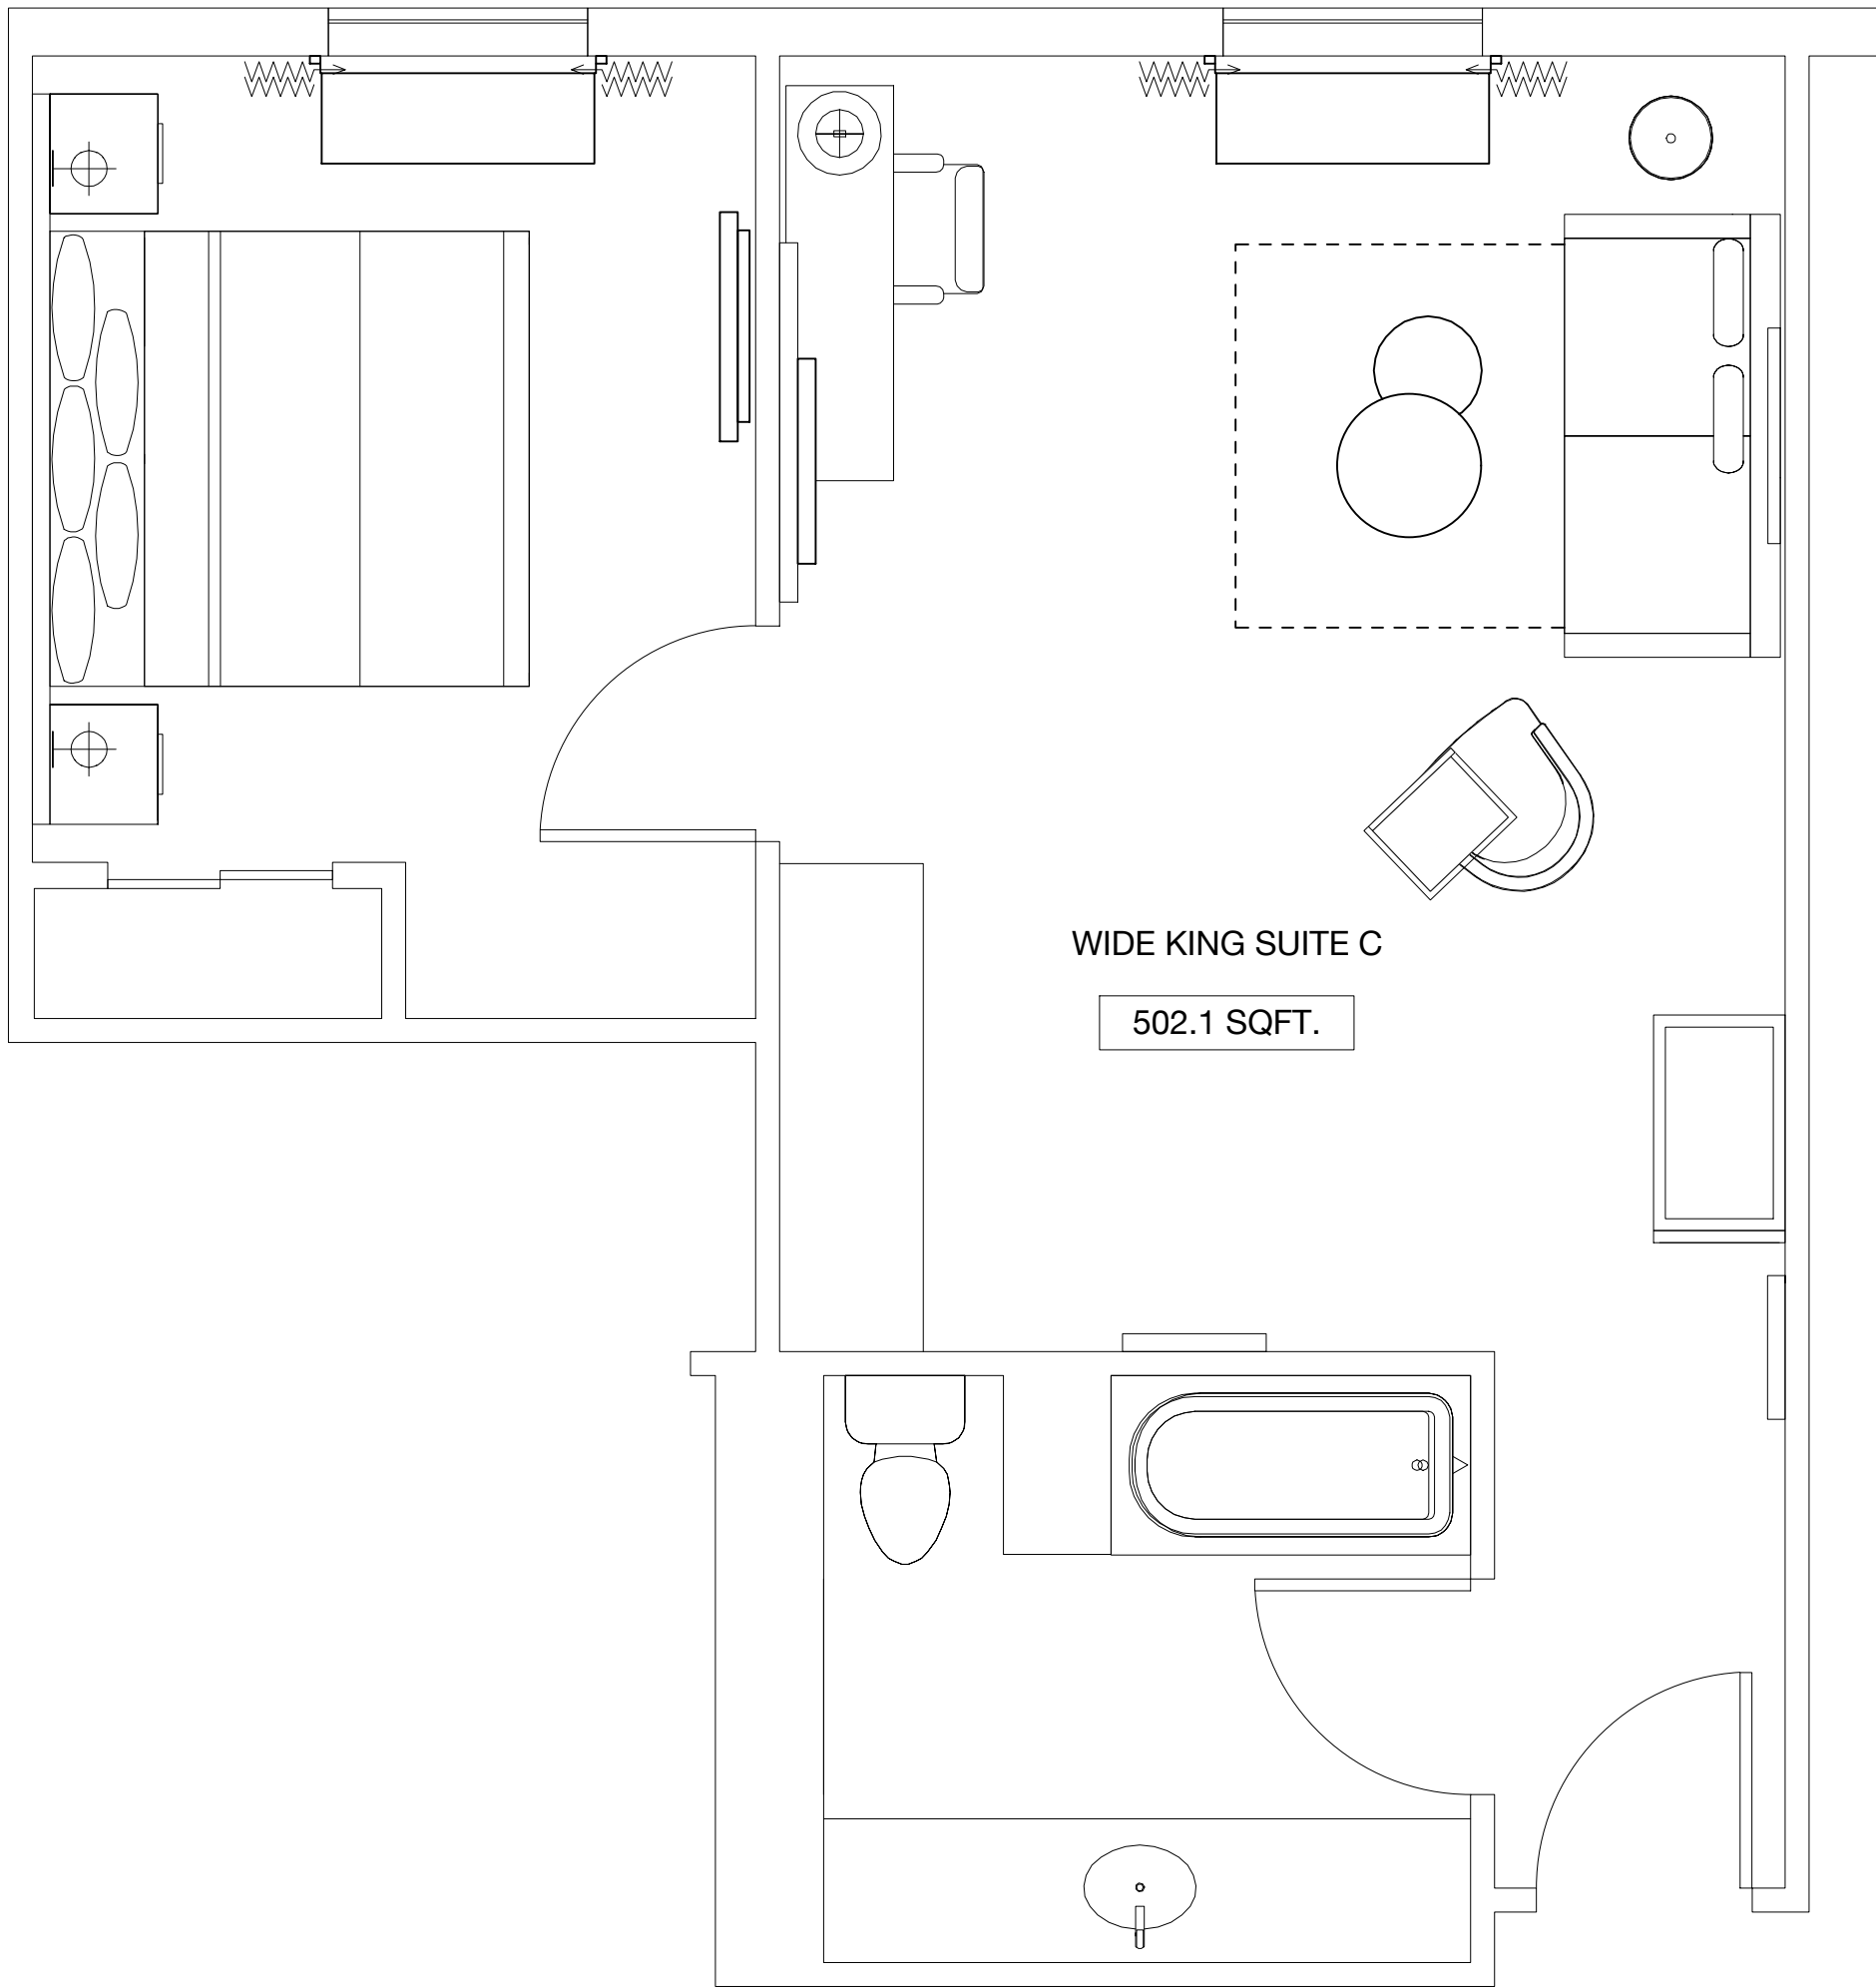

WIDE KING SUITE C

3/8" = 1'-0"

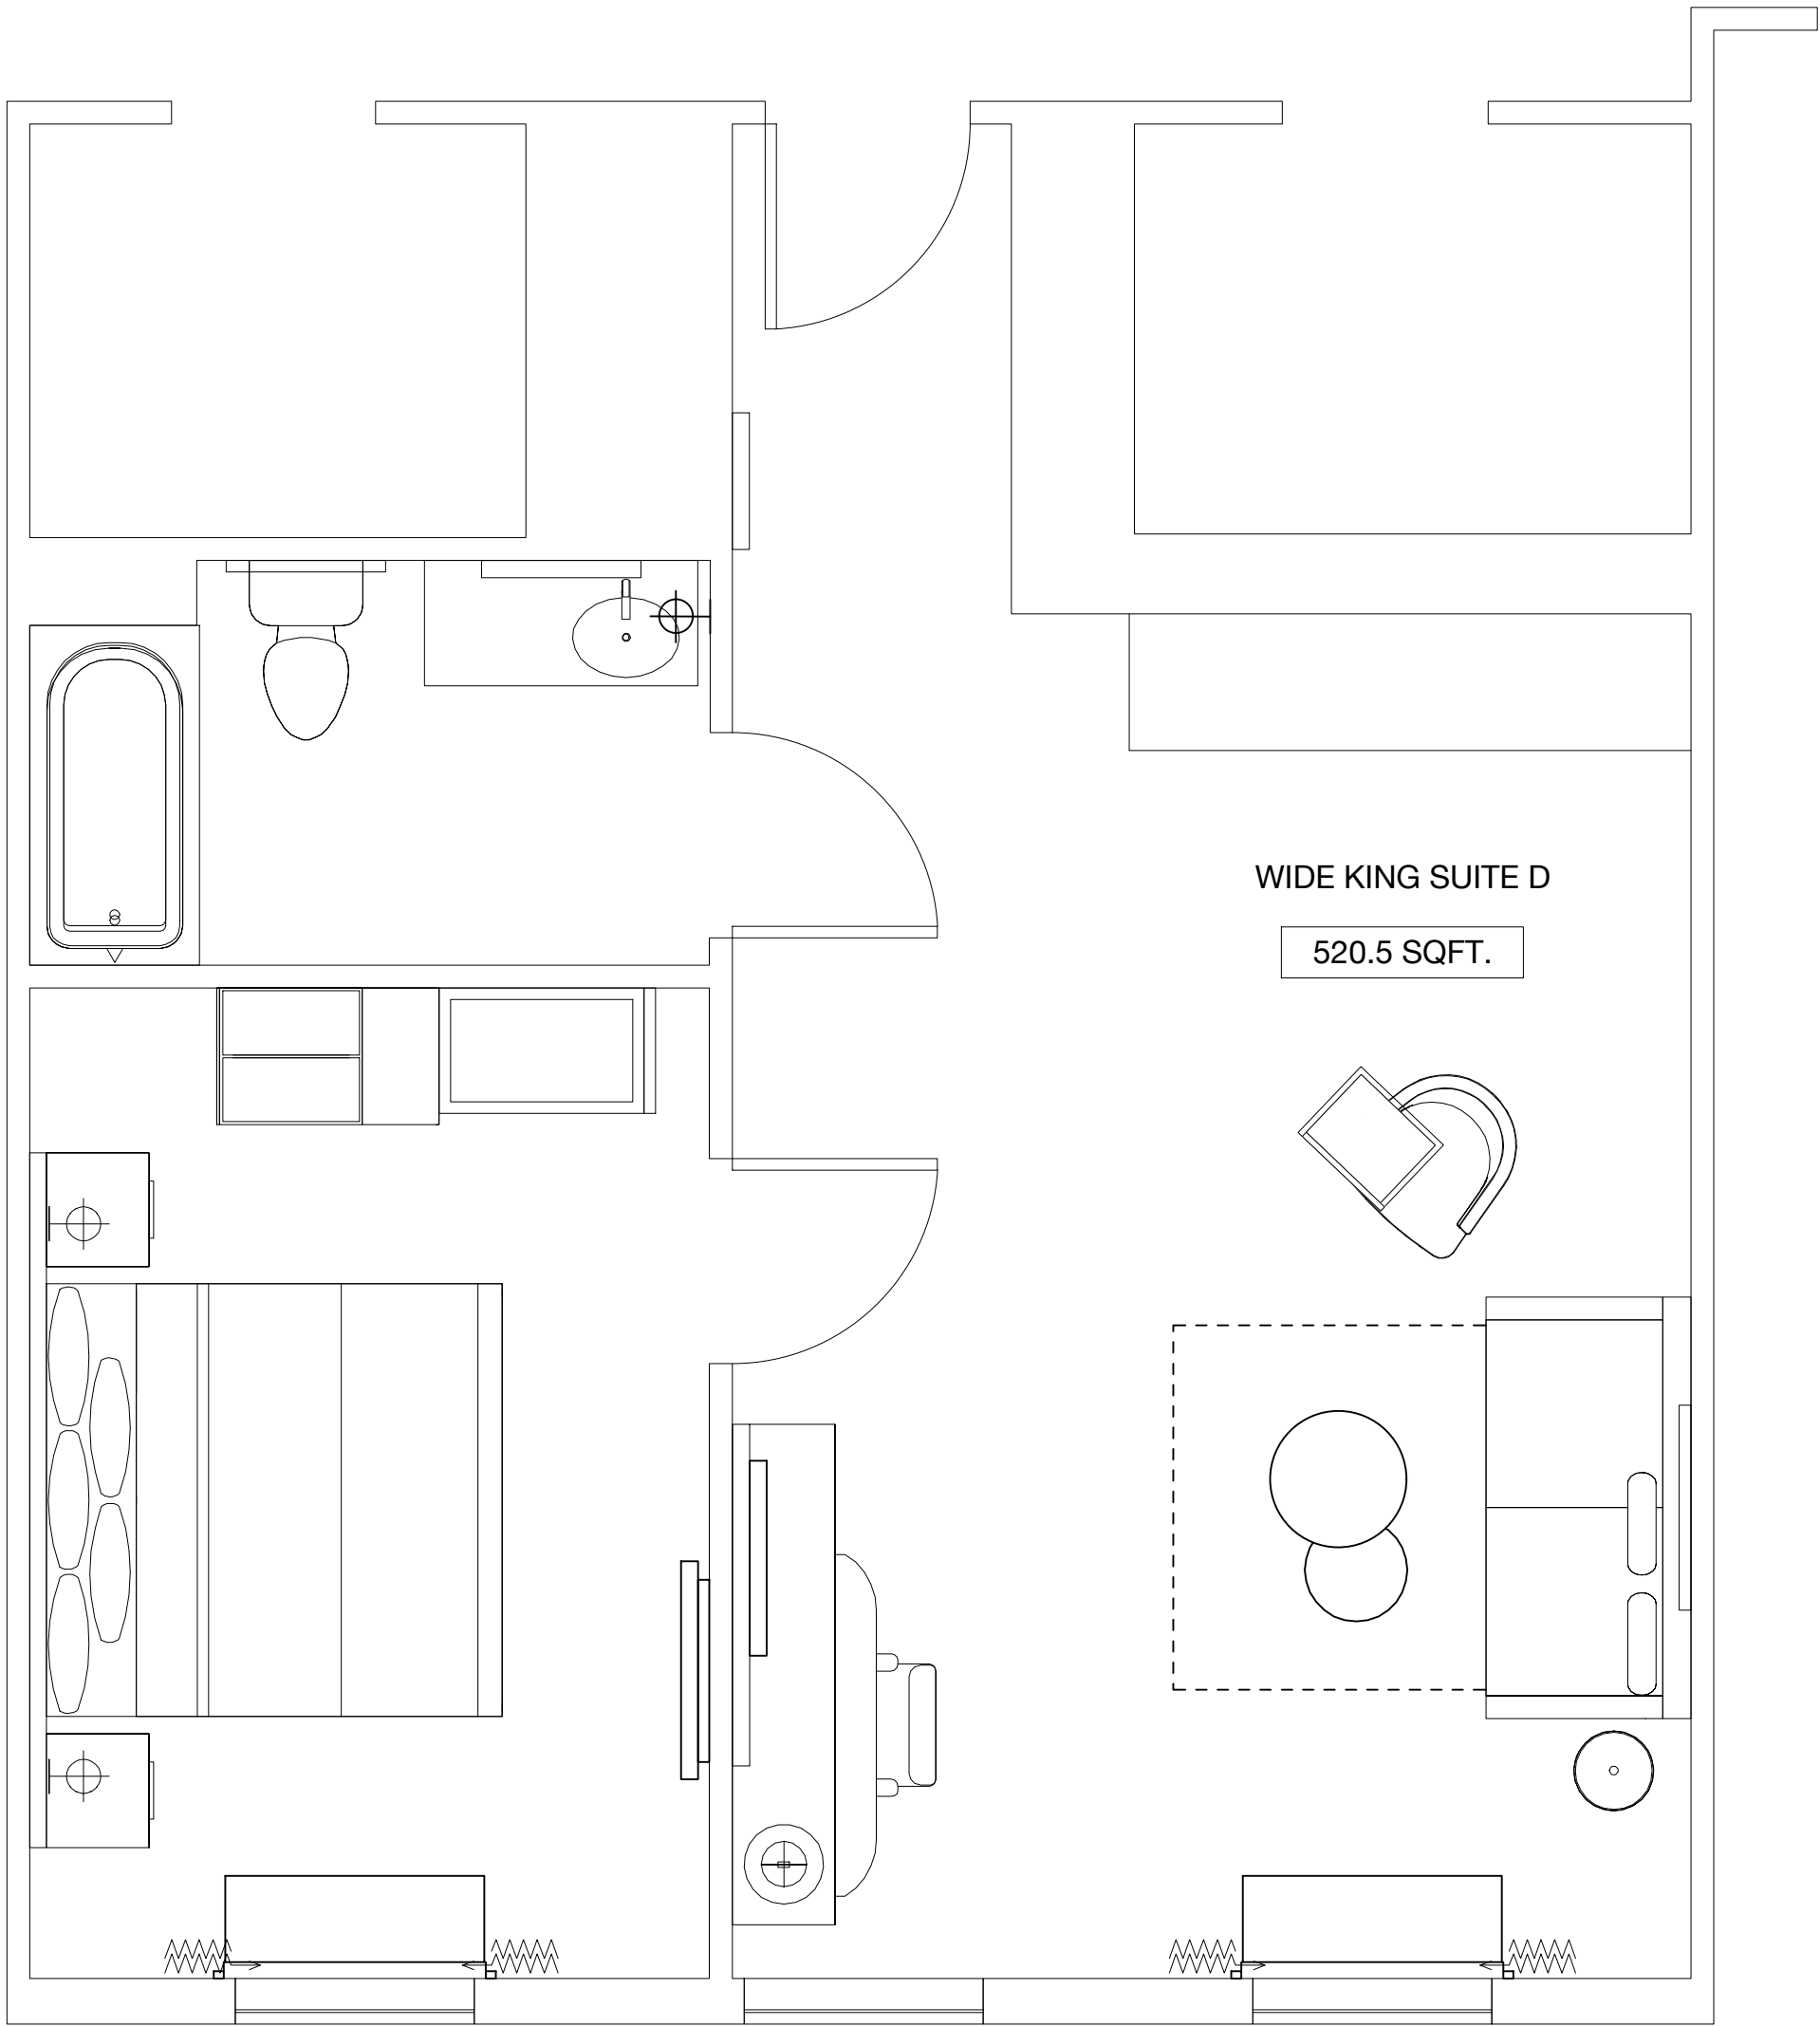


WIDE KING SUITE D

3/8" = 1'-0"

PROJECT NAME:
COMFORT INN
& SUITES - AL204


DESCRIPTION:
GUESTROOMS

SCALE:
3/8" = 1'-0"

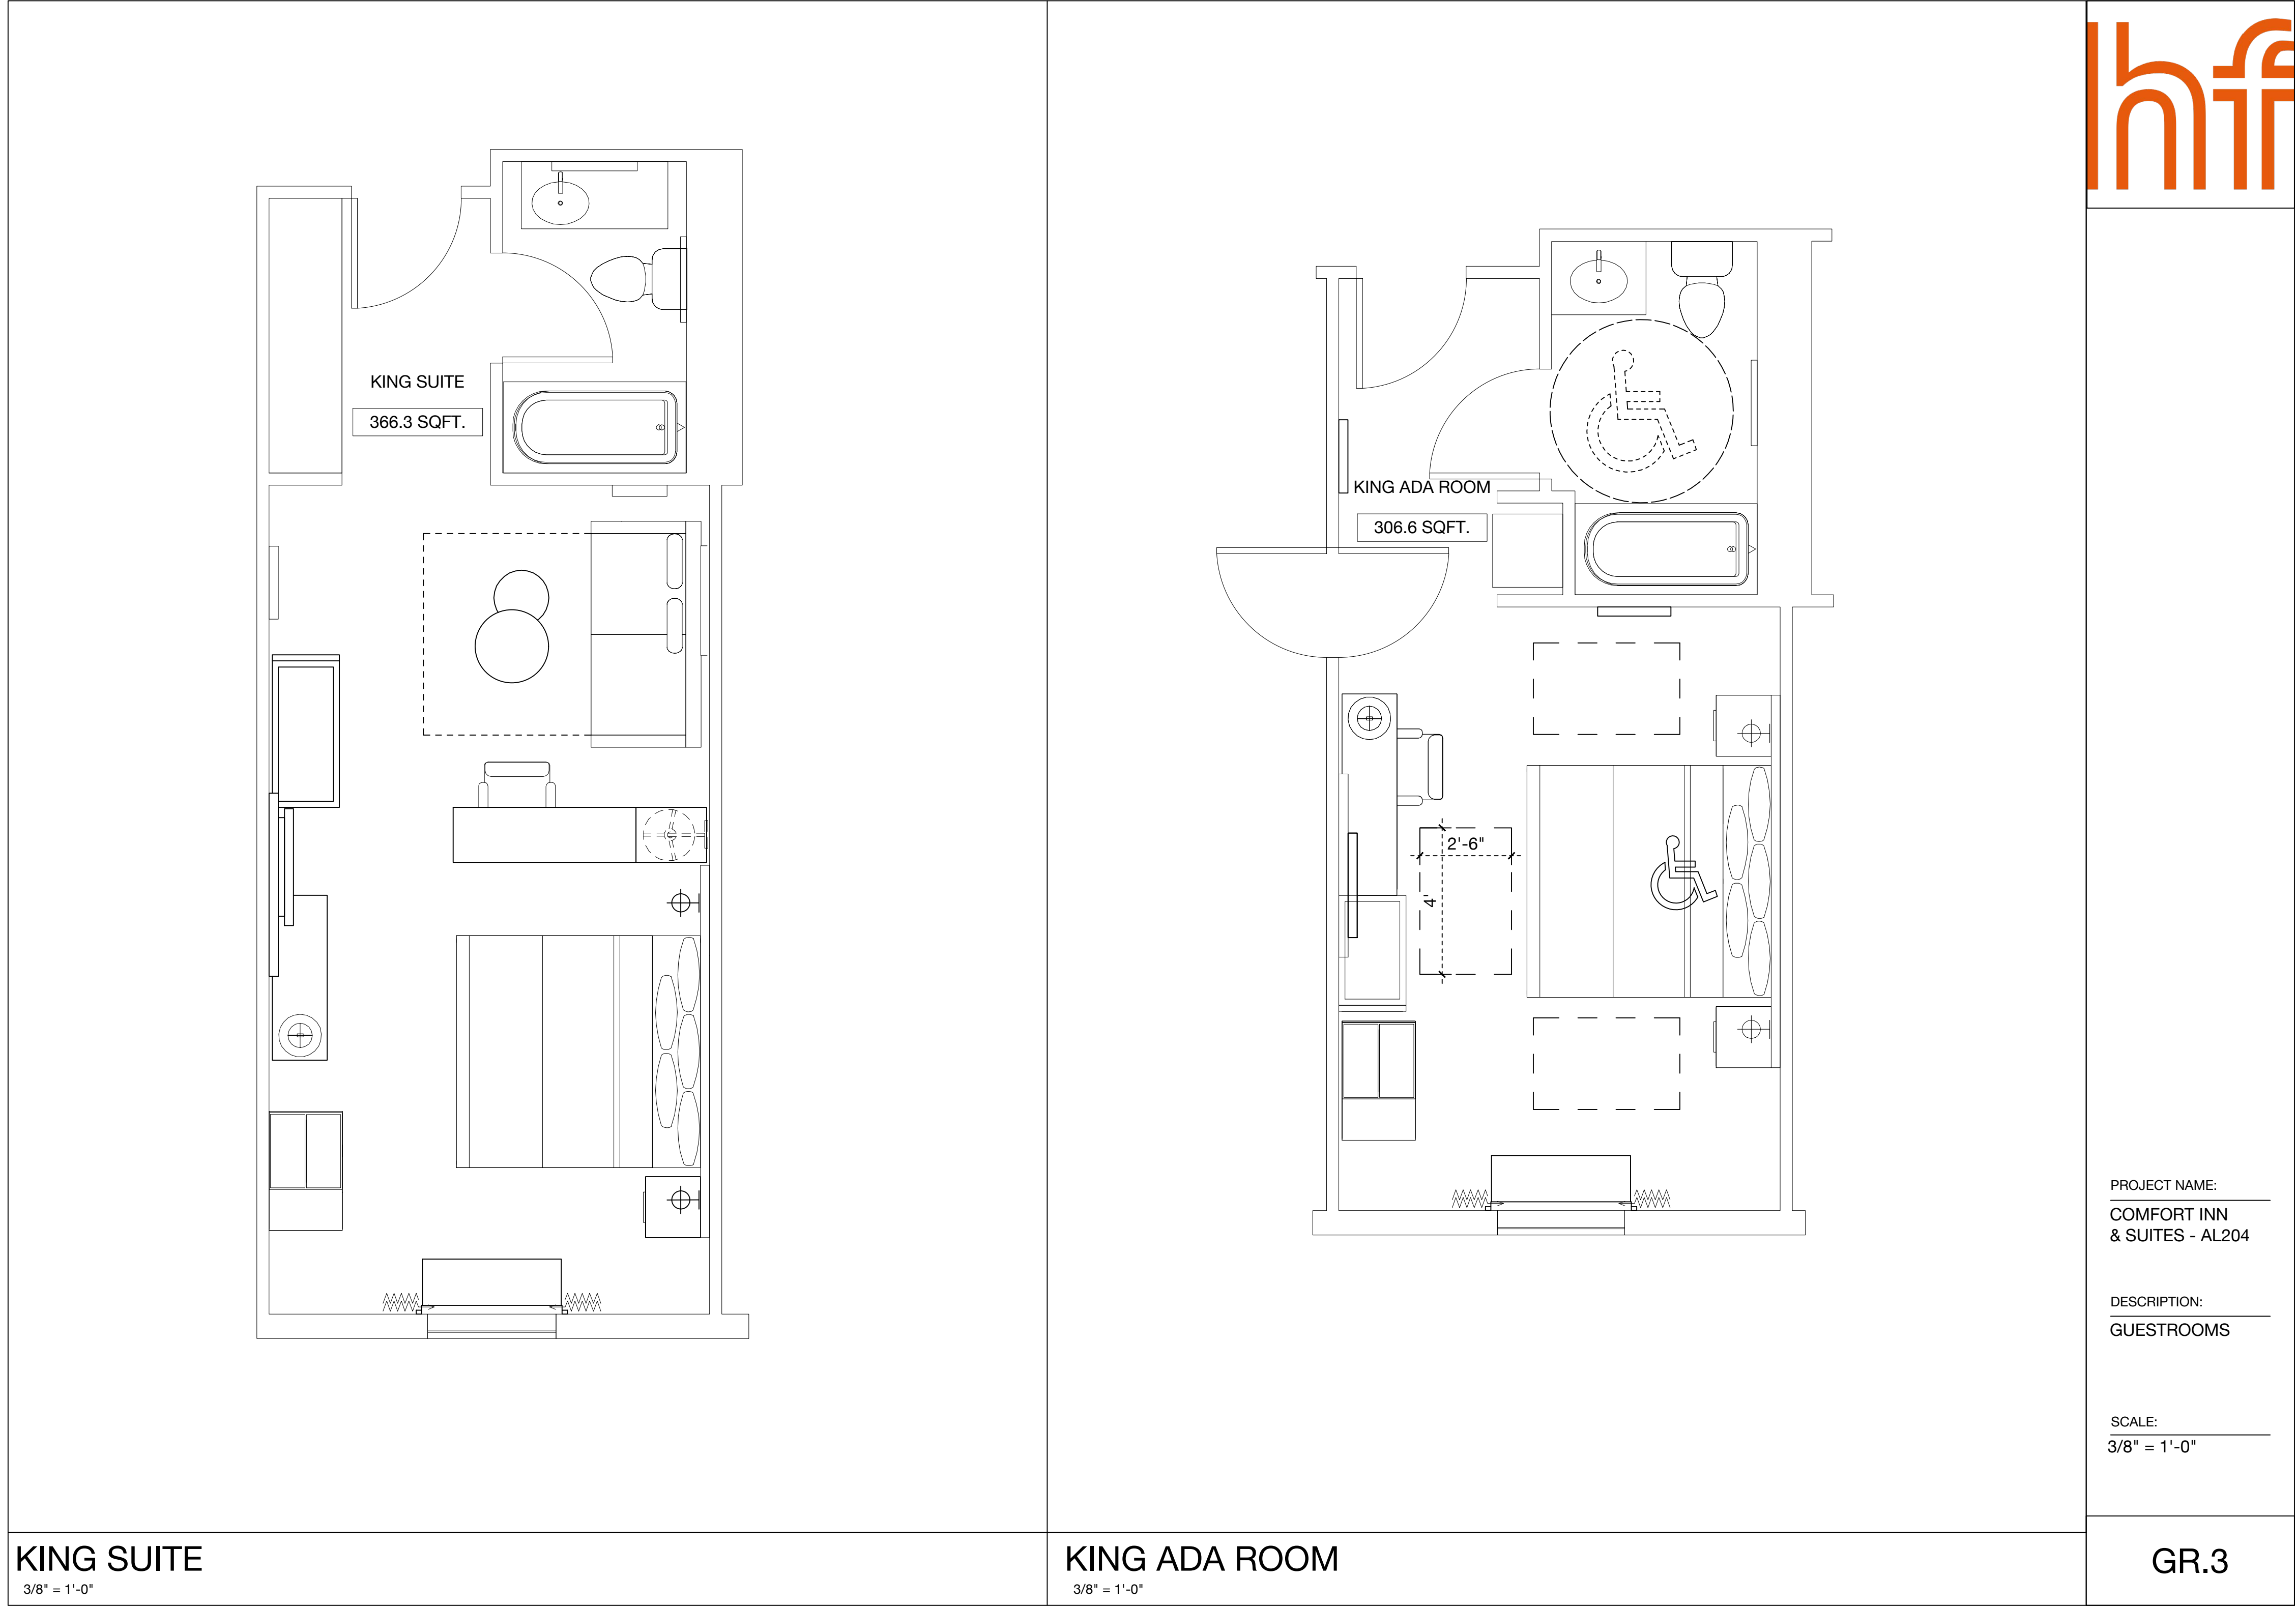


KING SUITE
3/8" = 1'-0"

KING ADA ROOM
3/8" = 1'-0"

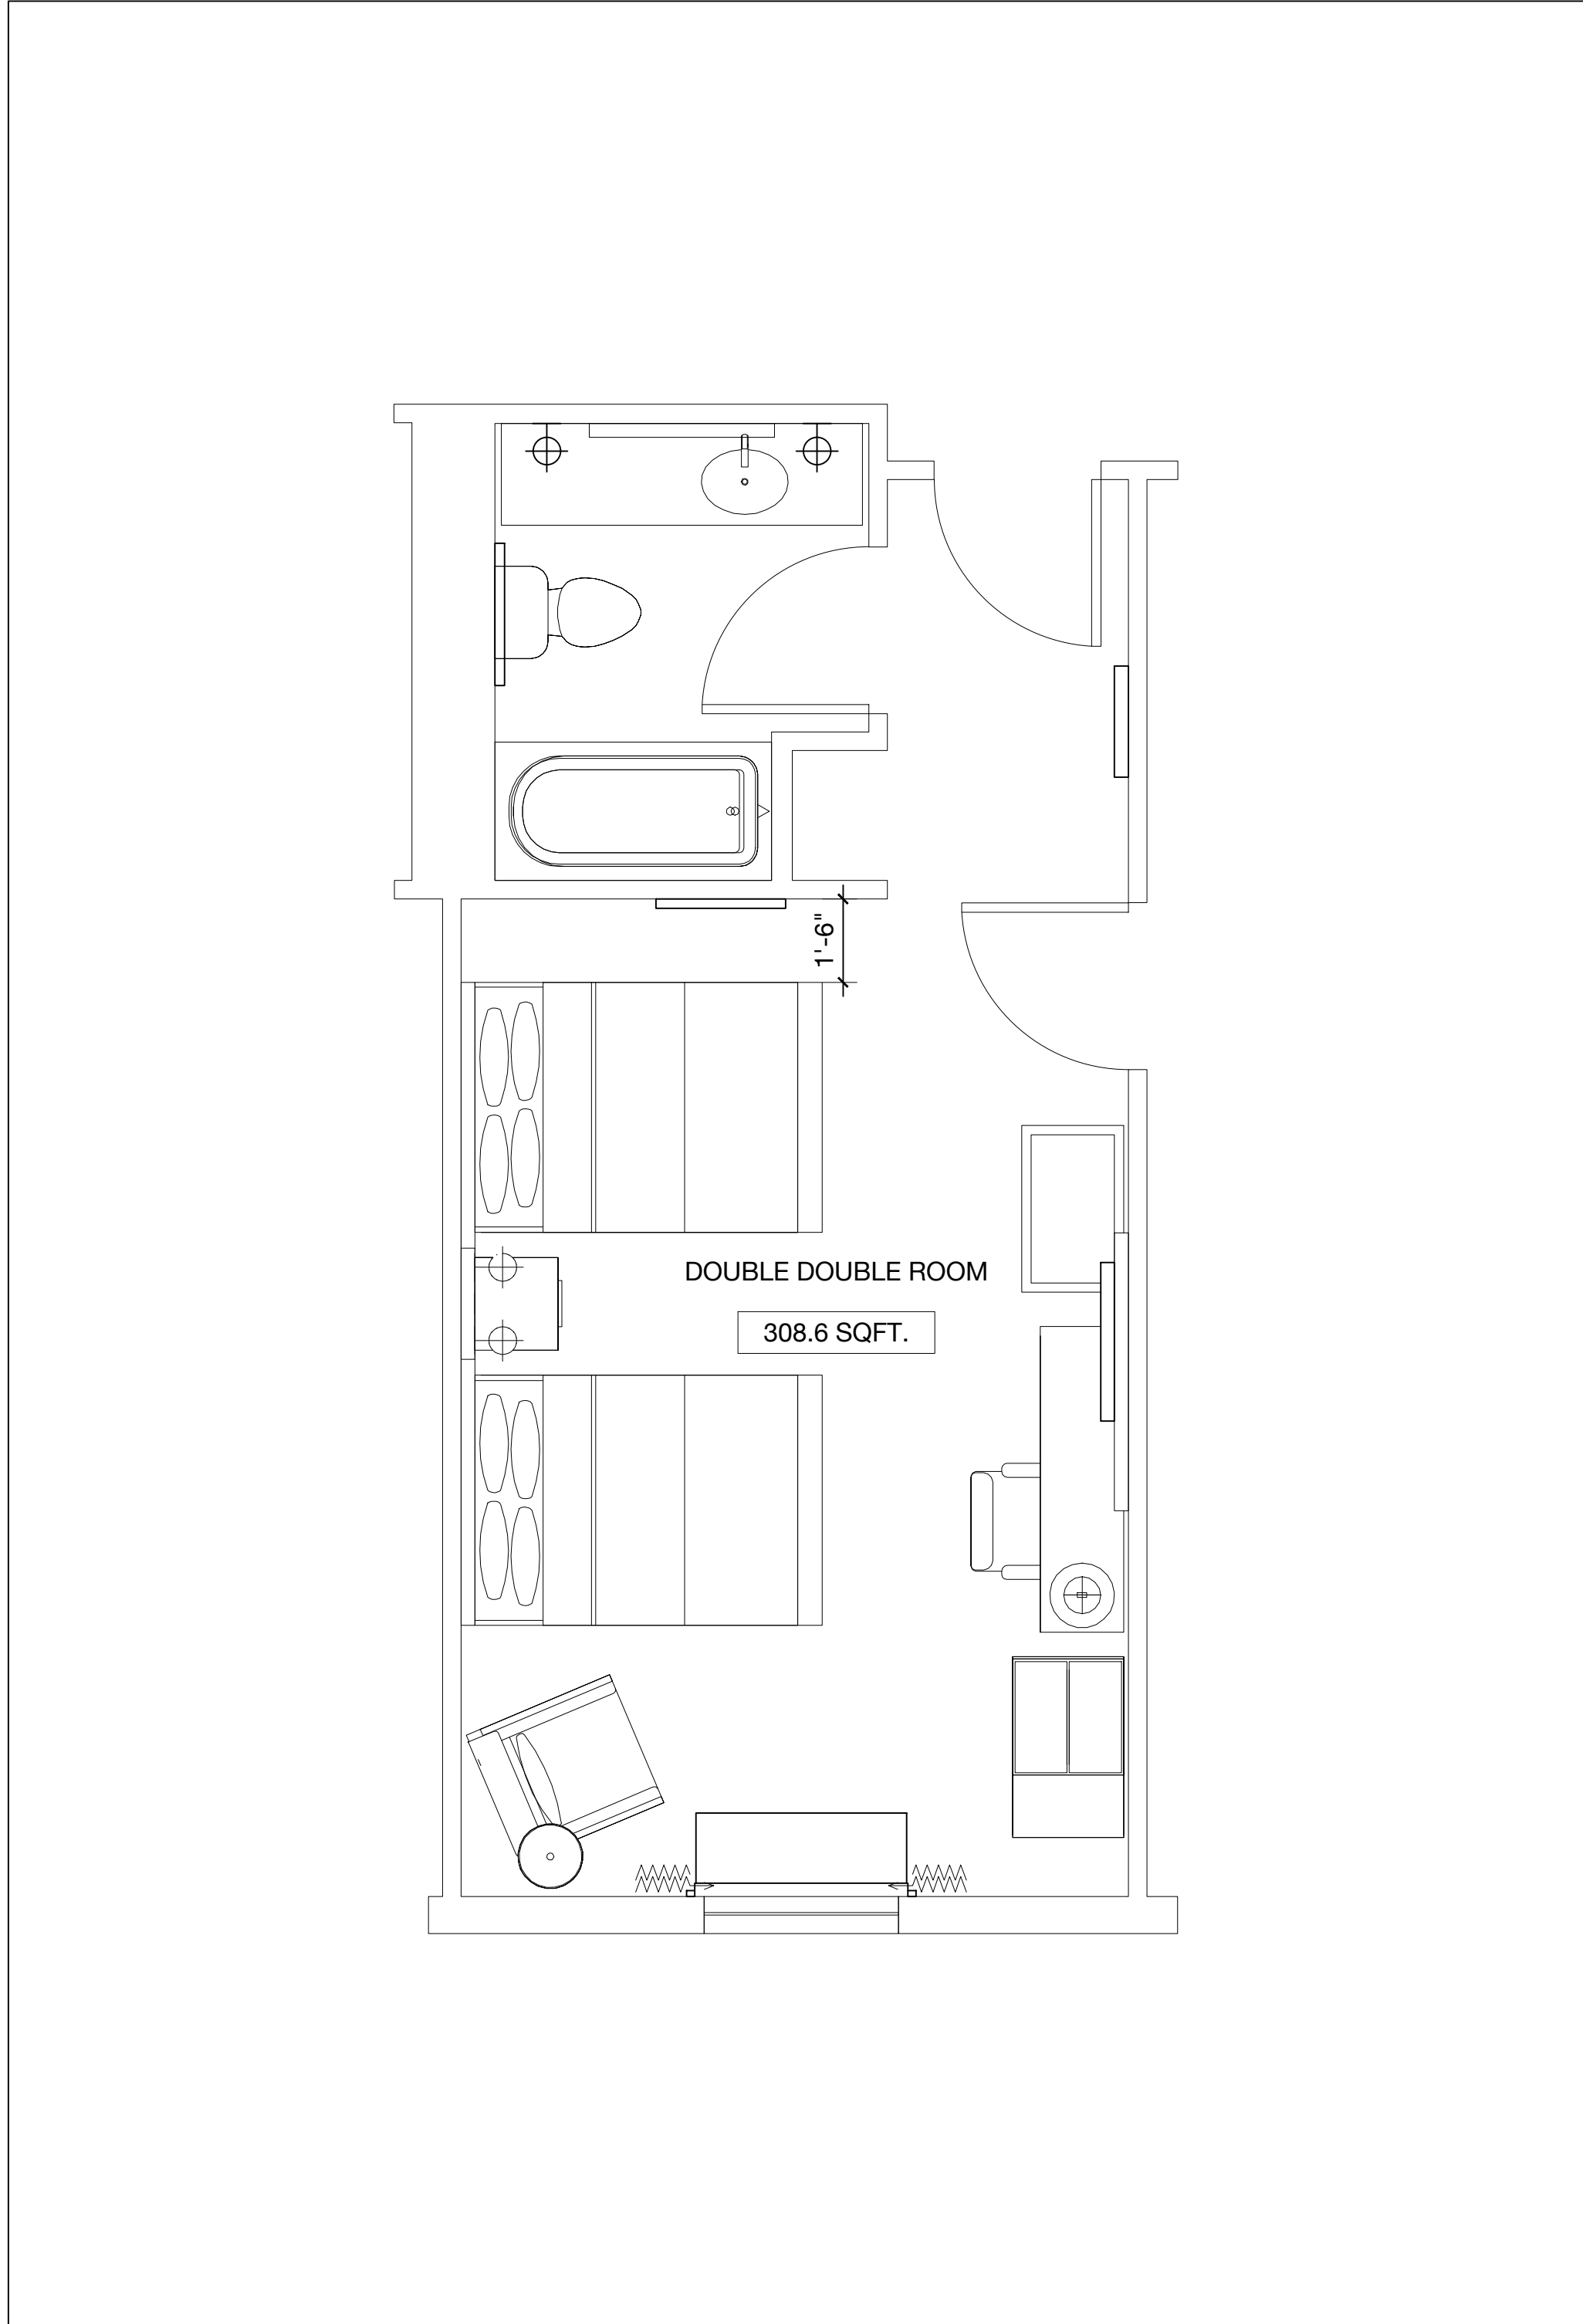

DOUBLE DOUBLE ROOM
3/8" = 1'-0"

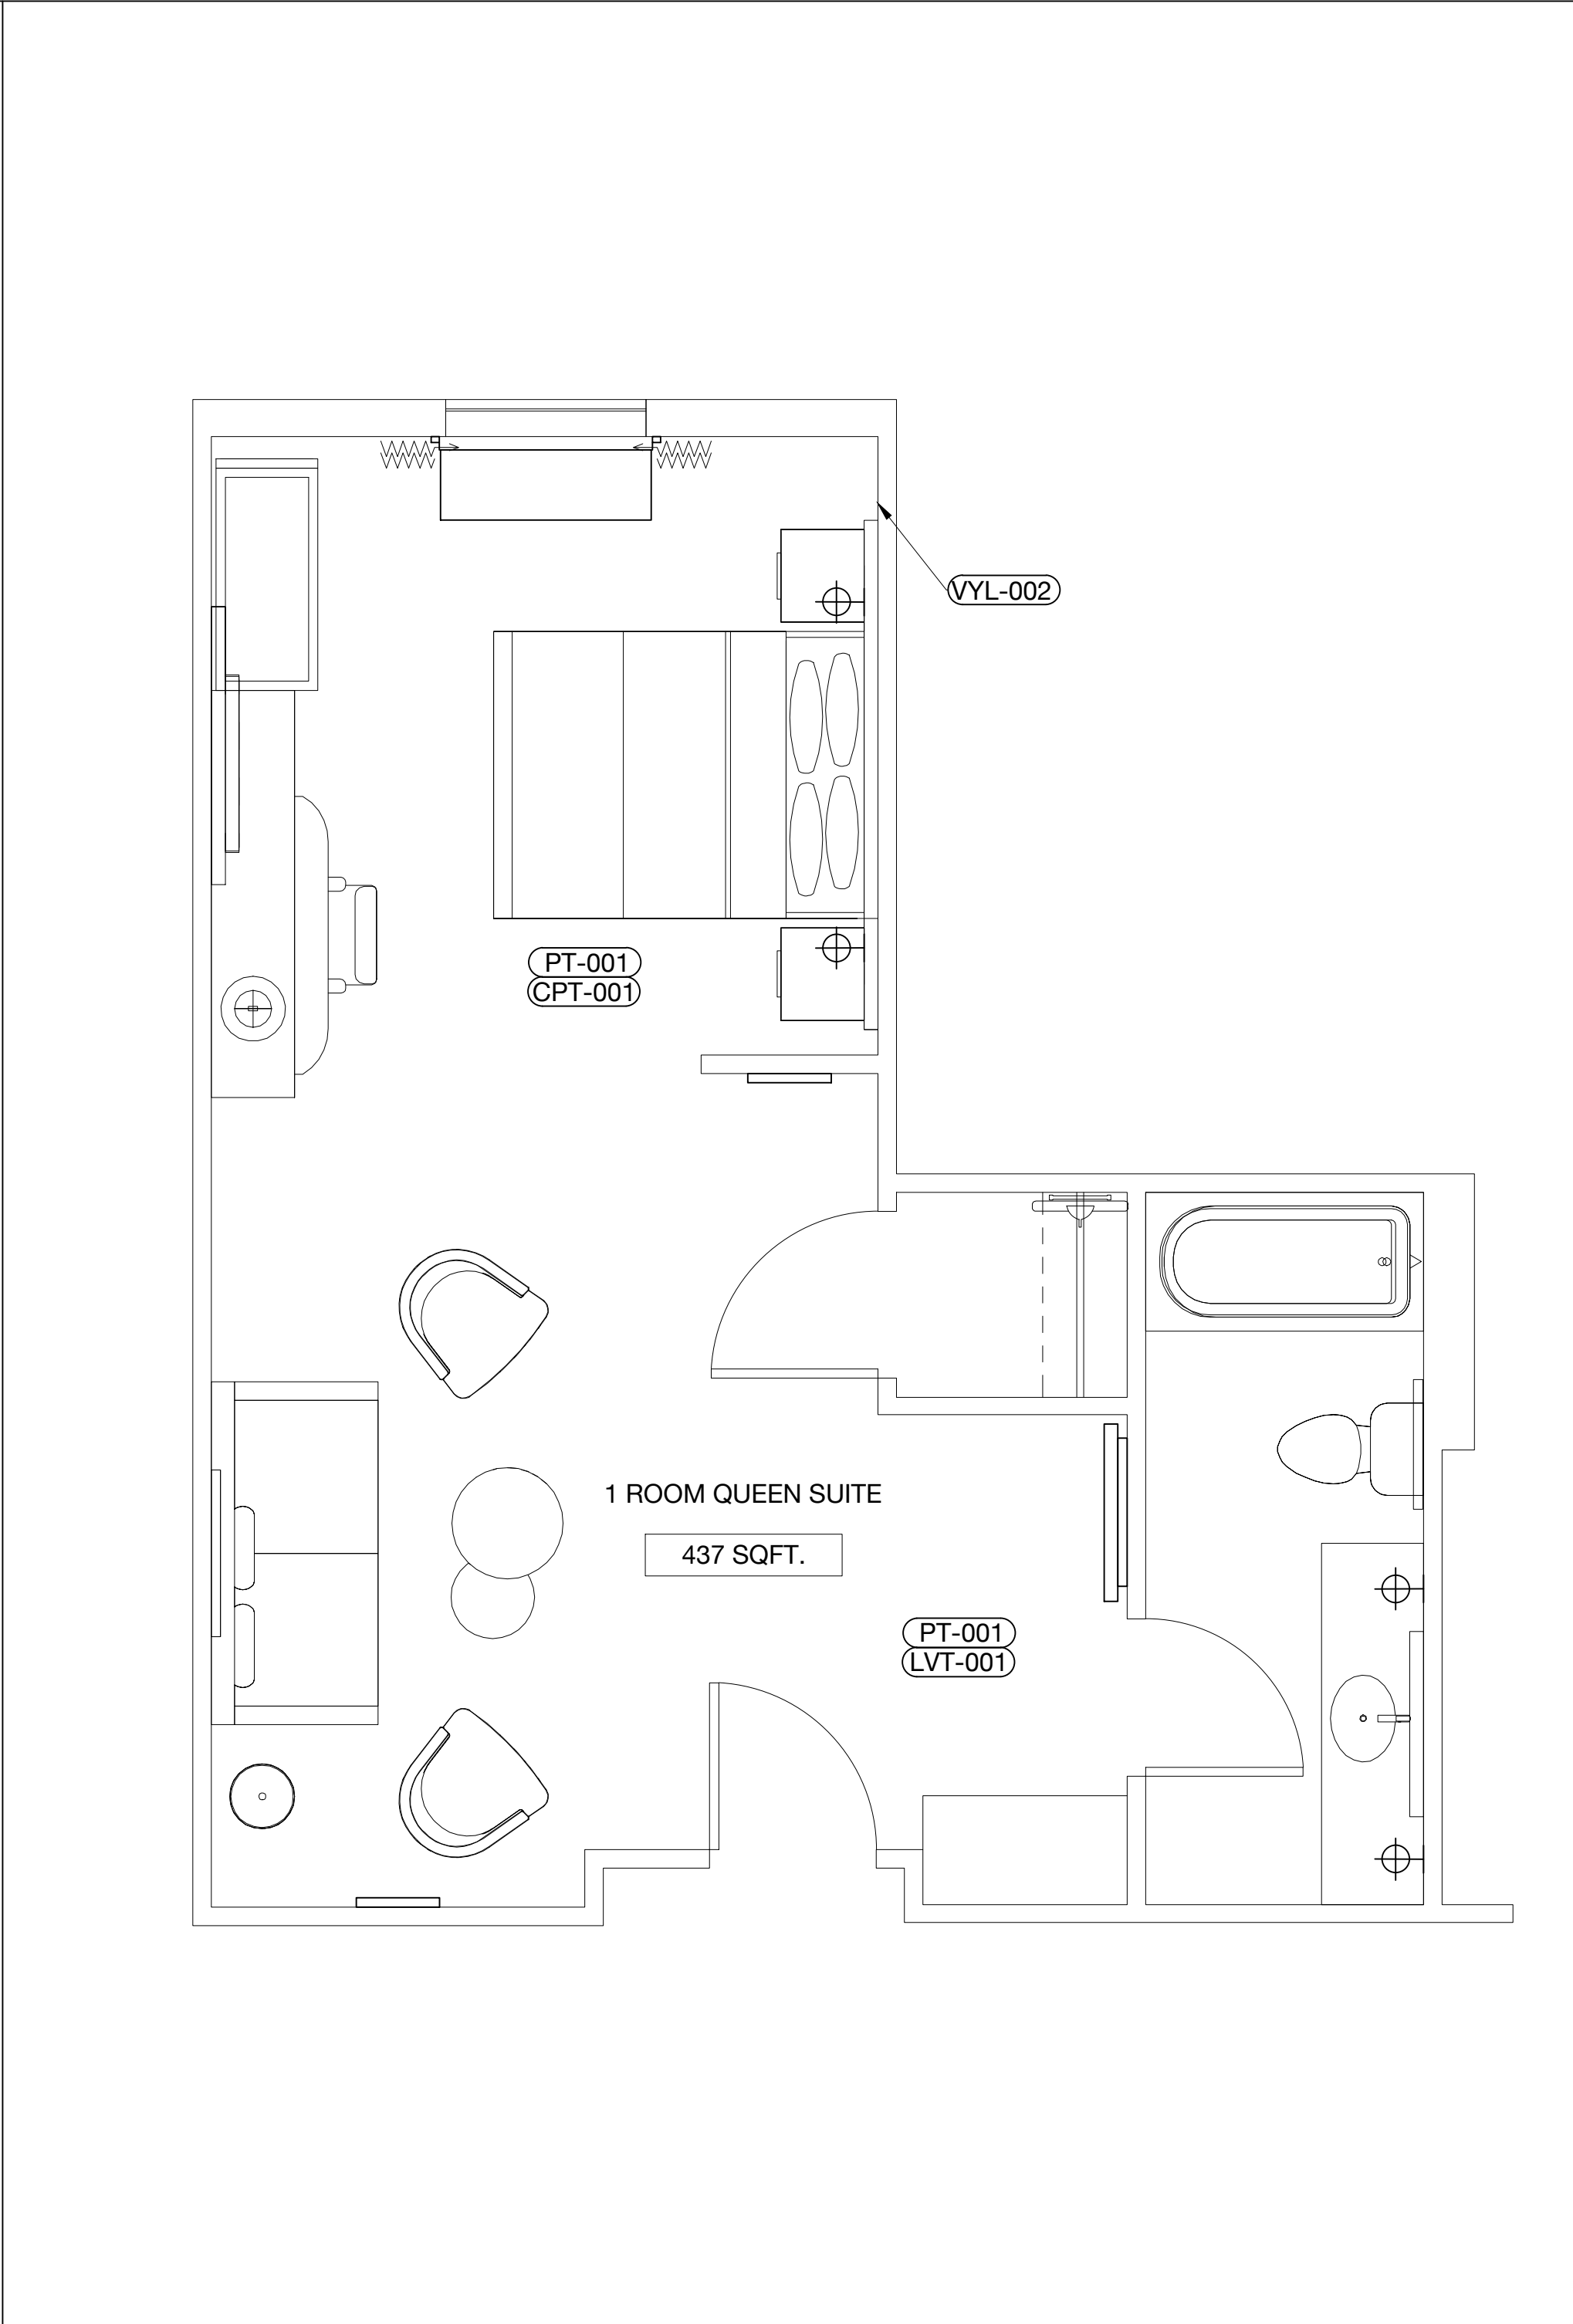

1 ROOM QUEEN SUITE
3/8" = 1'-0"



PROJECT NAME:
COMFORT INN
& SUITES - AL204

DESCRIPTION:
GUESTROOMS

SCALE:
3/8" = 1'-0"

GR.4