


FLOOR FINISH PLAN
1/2" = 1'-0"


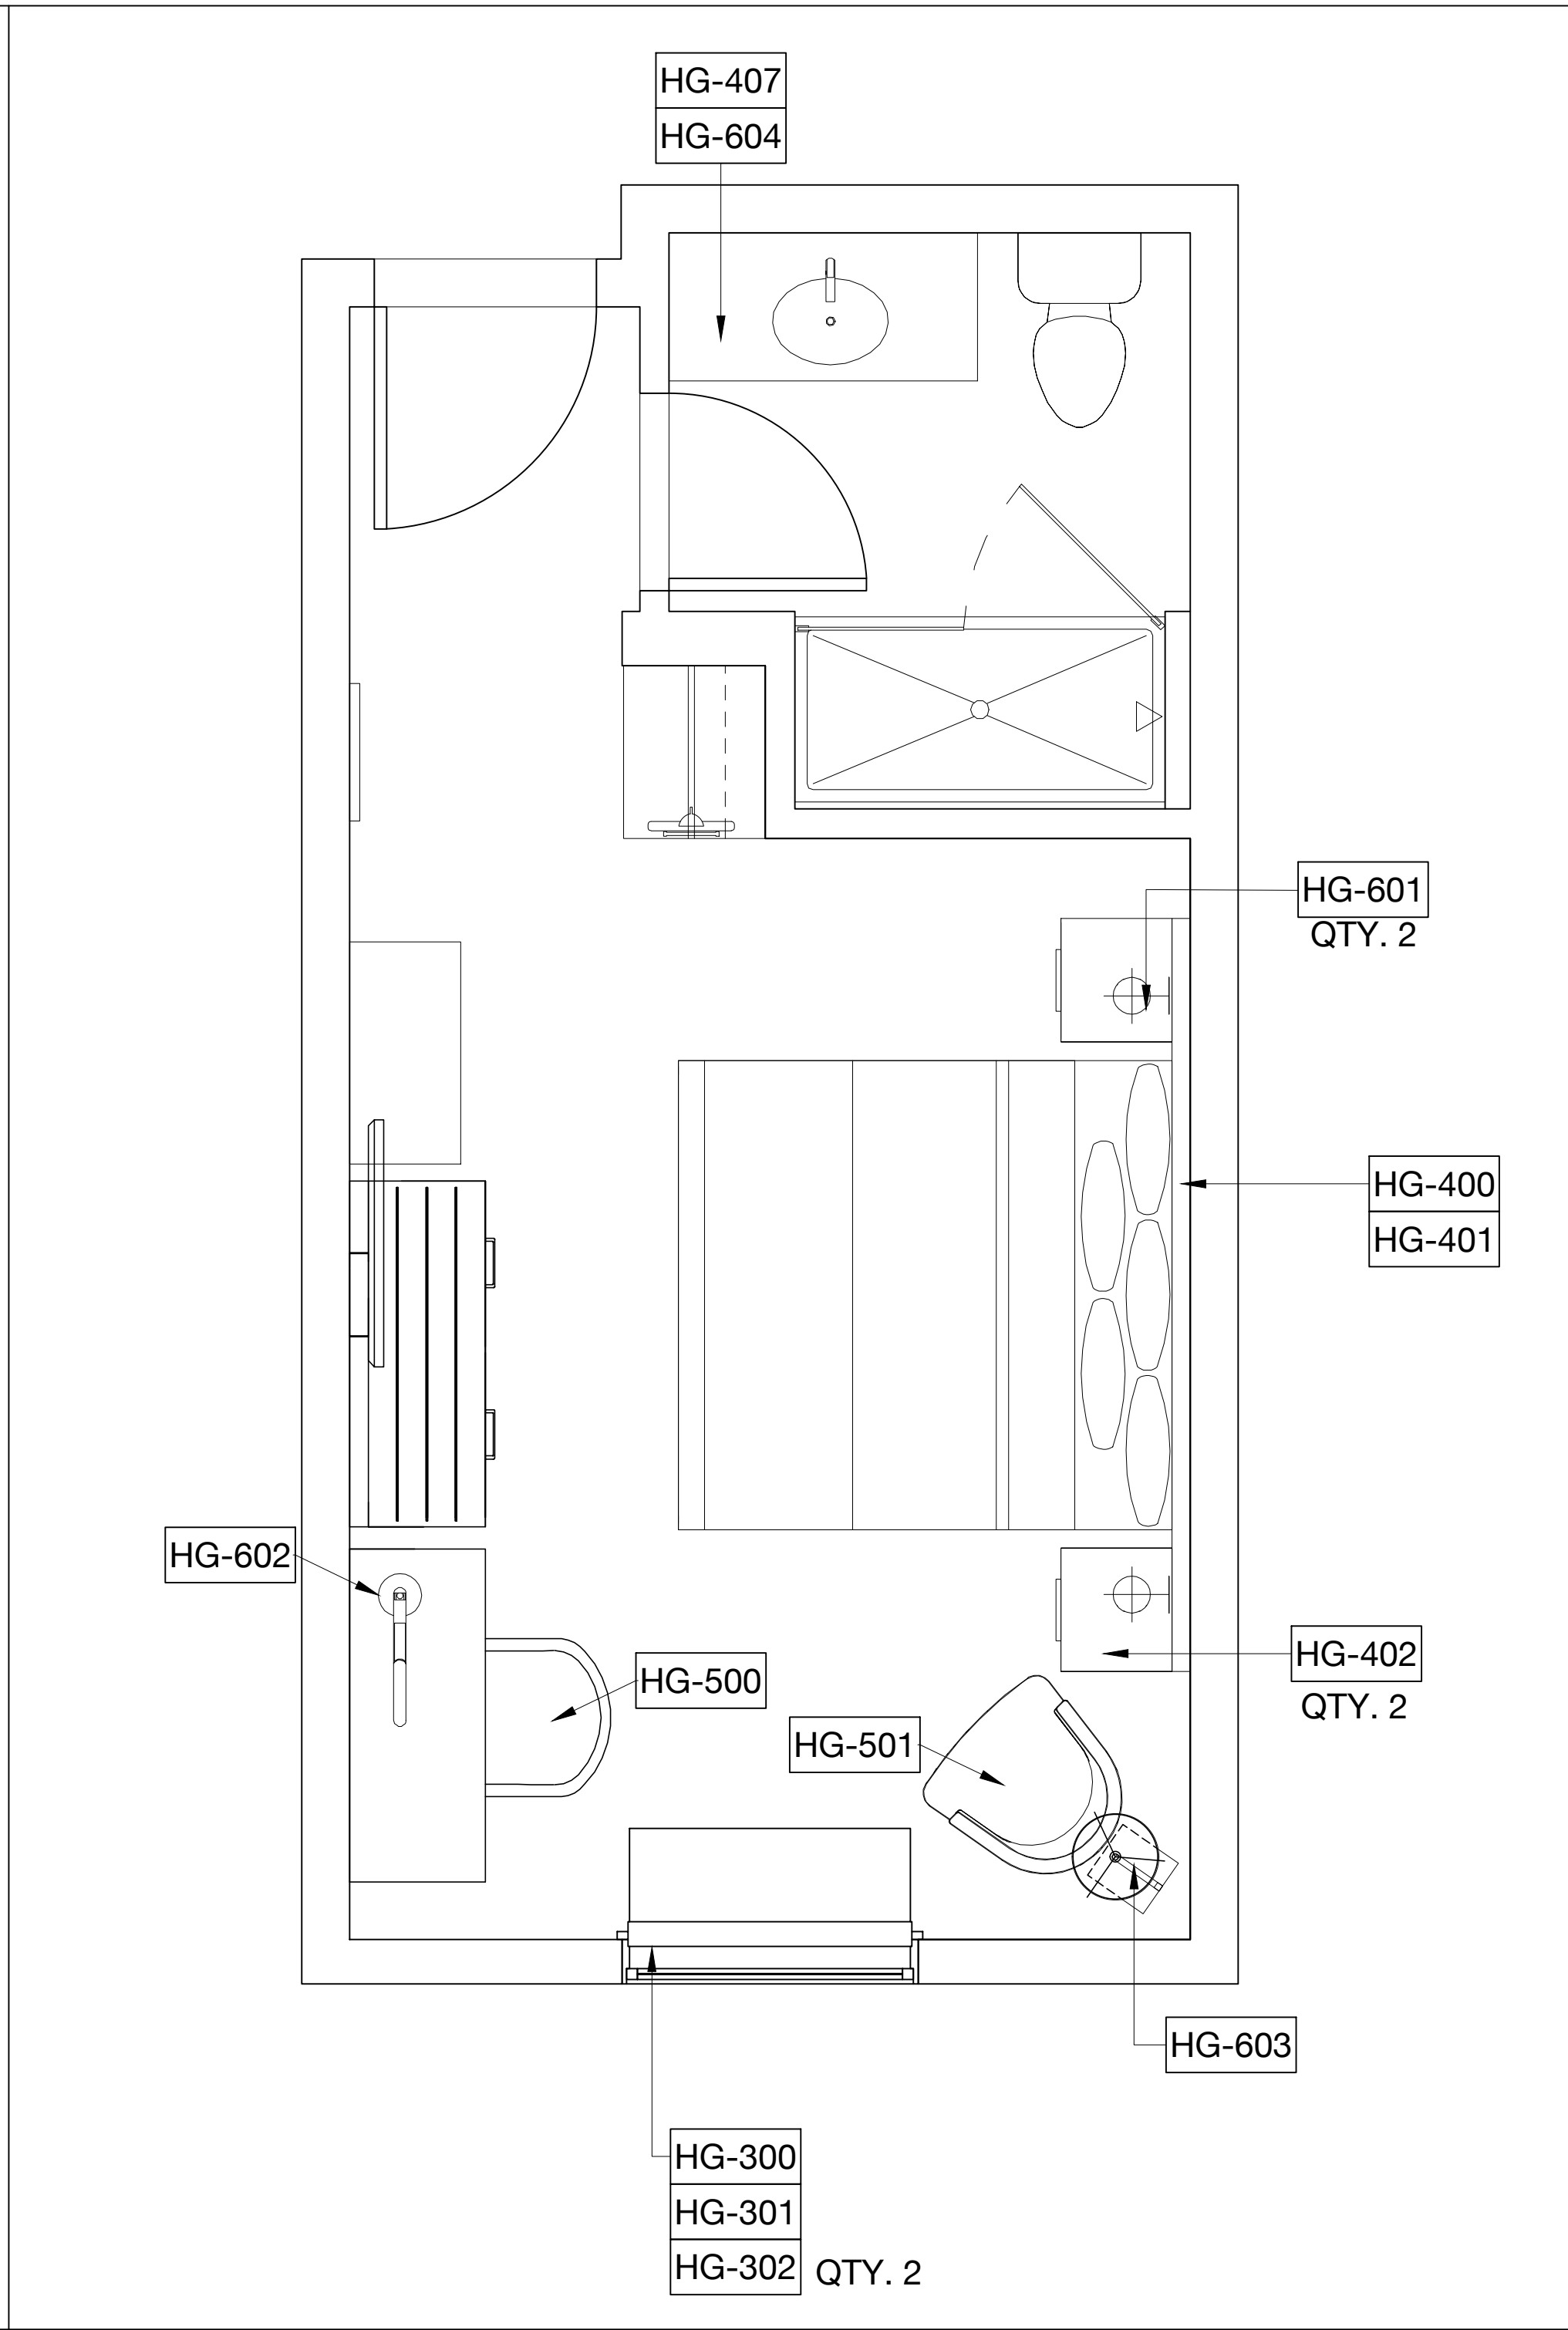


FF&E PLAN
1/2" = 1'-0"

PROJECT NAME: _____

DESCRIPTION:
KING GUESTROOM

SCALE: _____

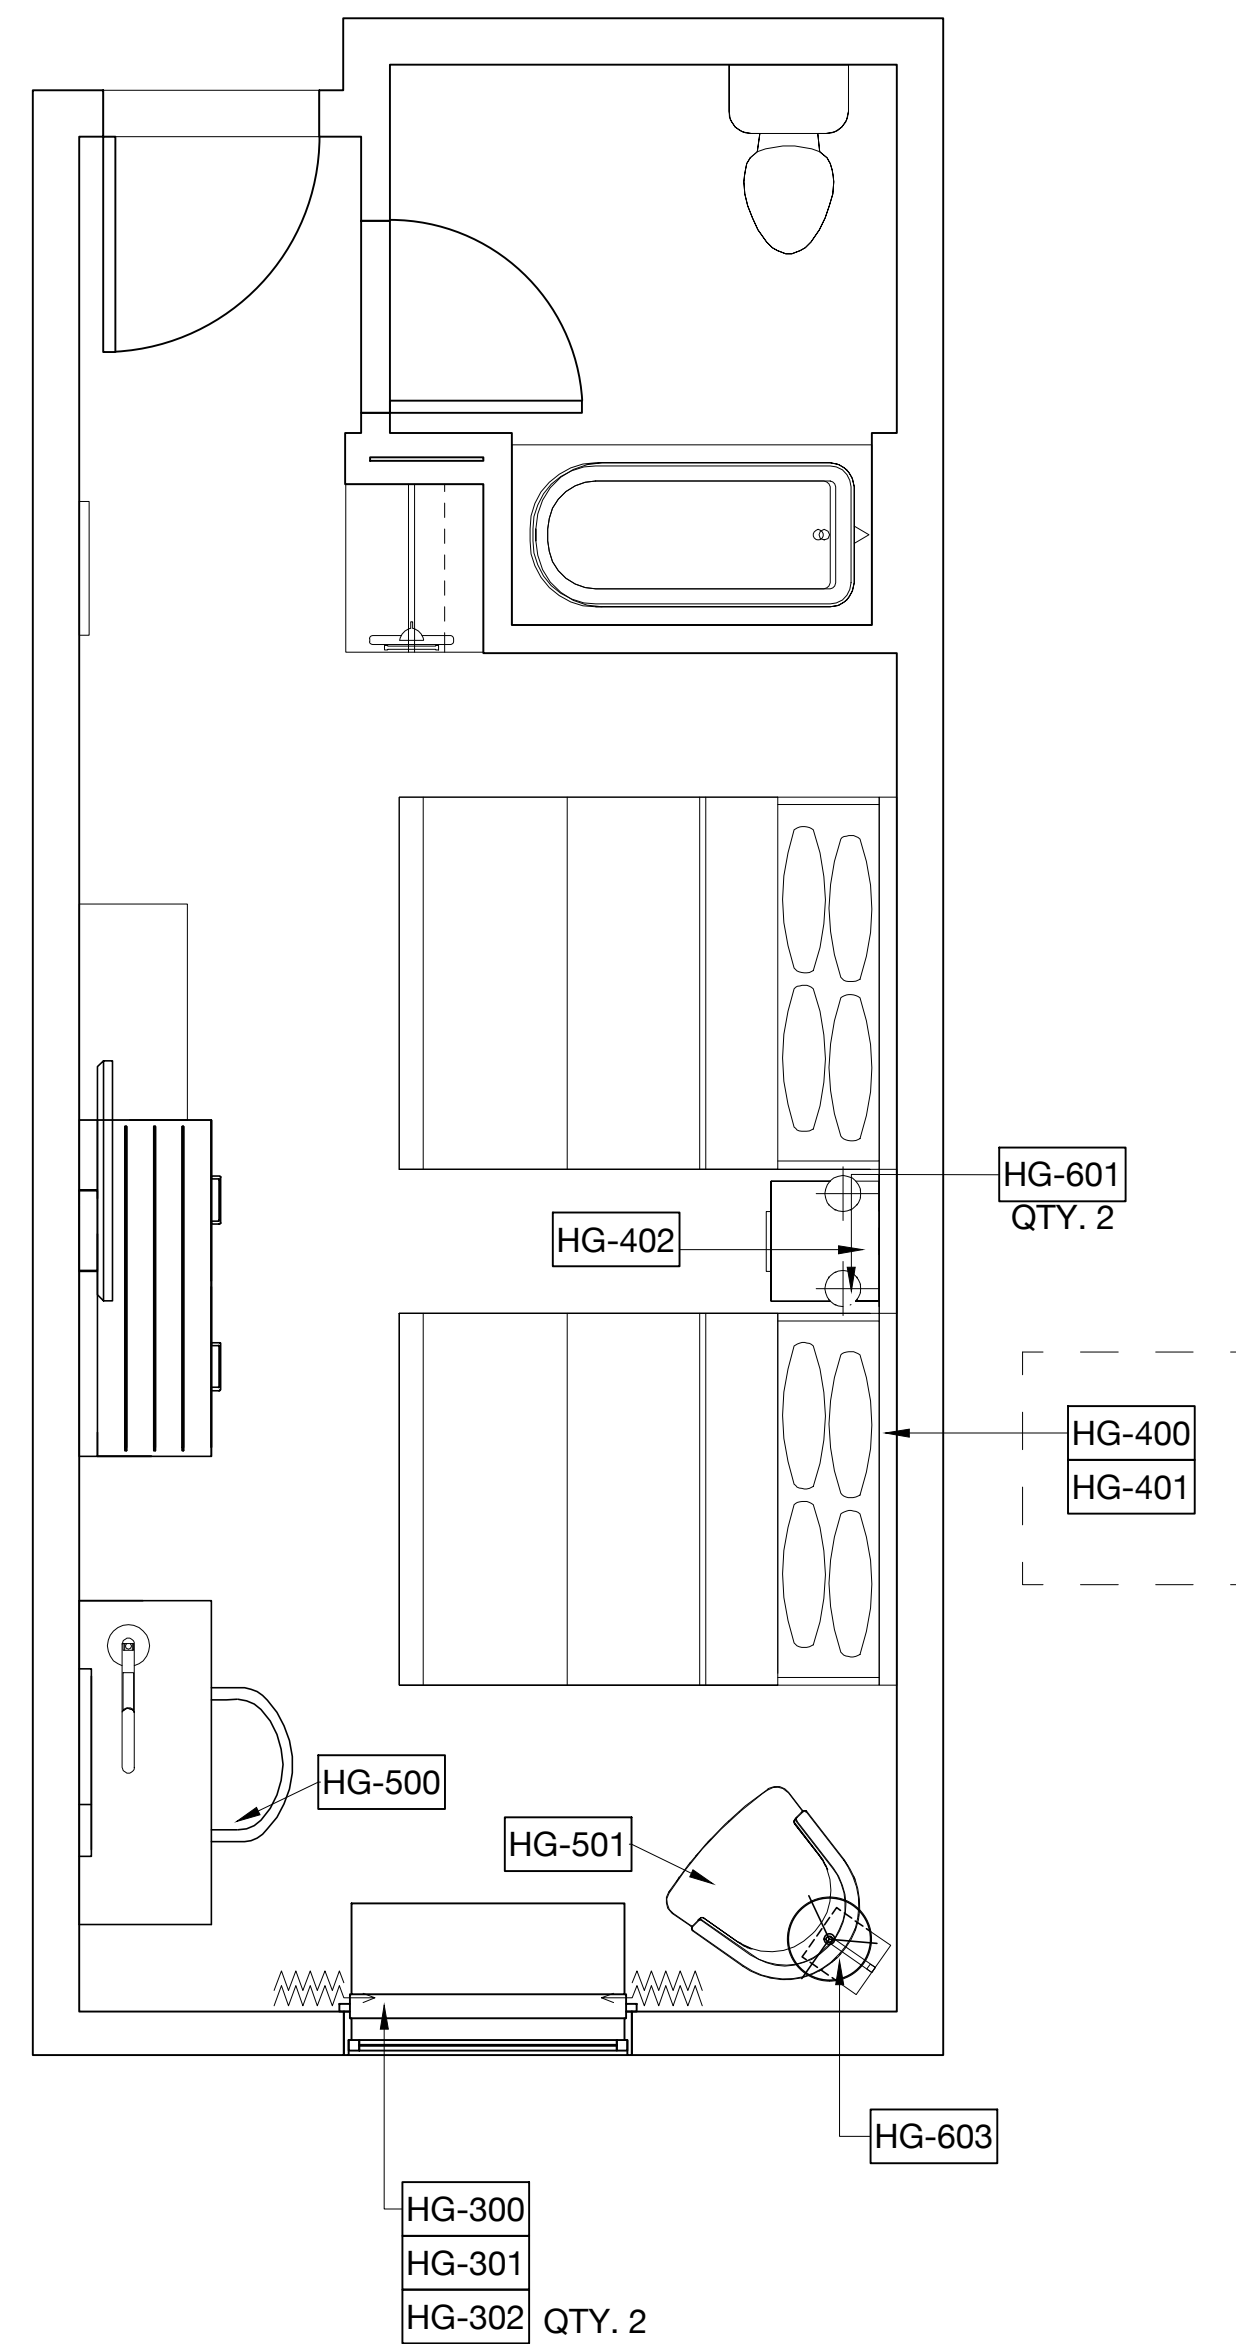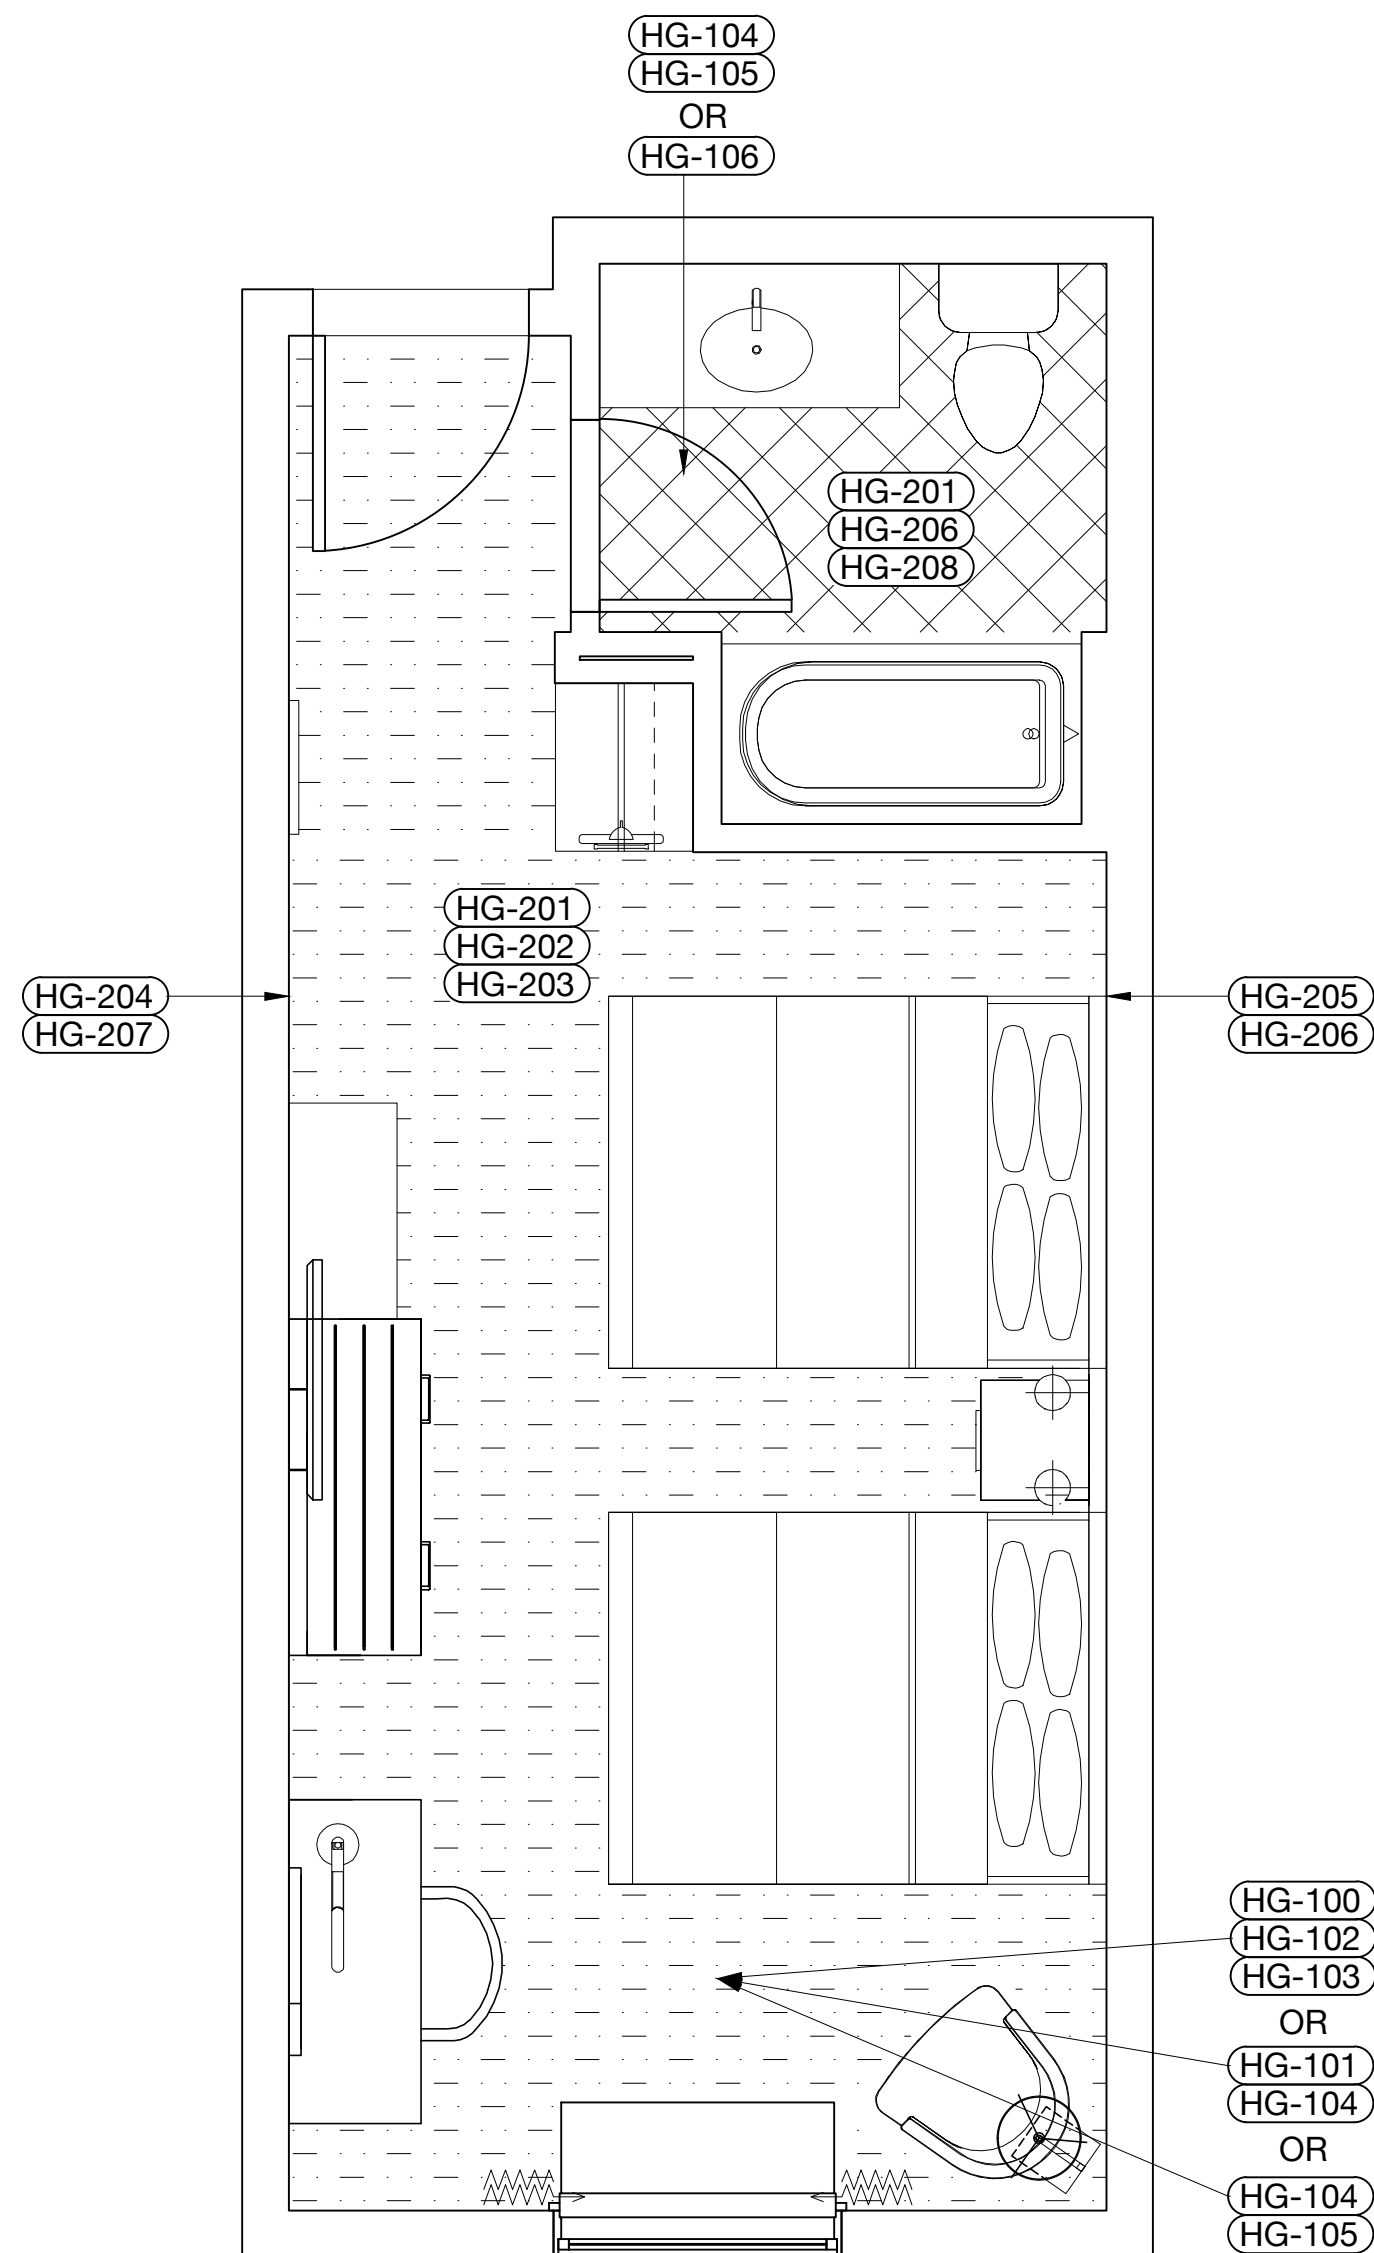

PROJECT NAME: _____

DESCRIPTION:
 QQ GUESTROOM

SCALE: _____


FLOOR FINISH PLAN

1/2" = 1'-0"

FF&E PLAN


1/2" = 1'-0"

XX.XXX

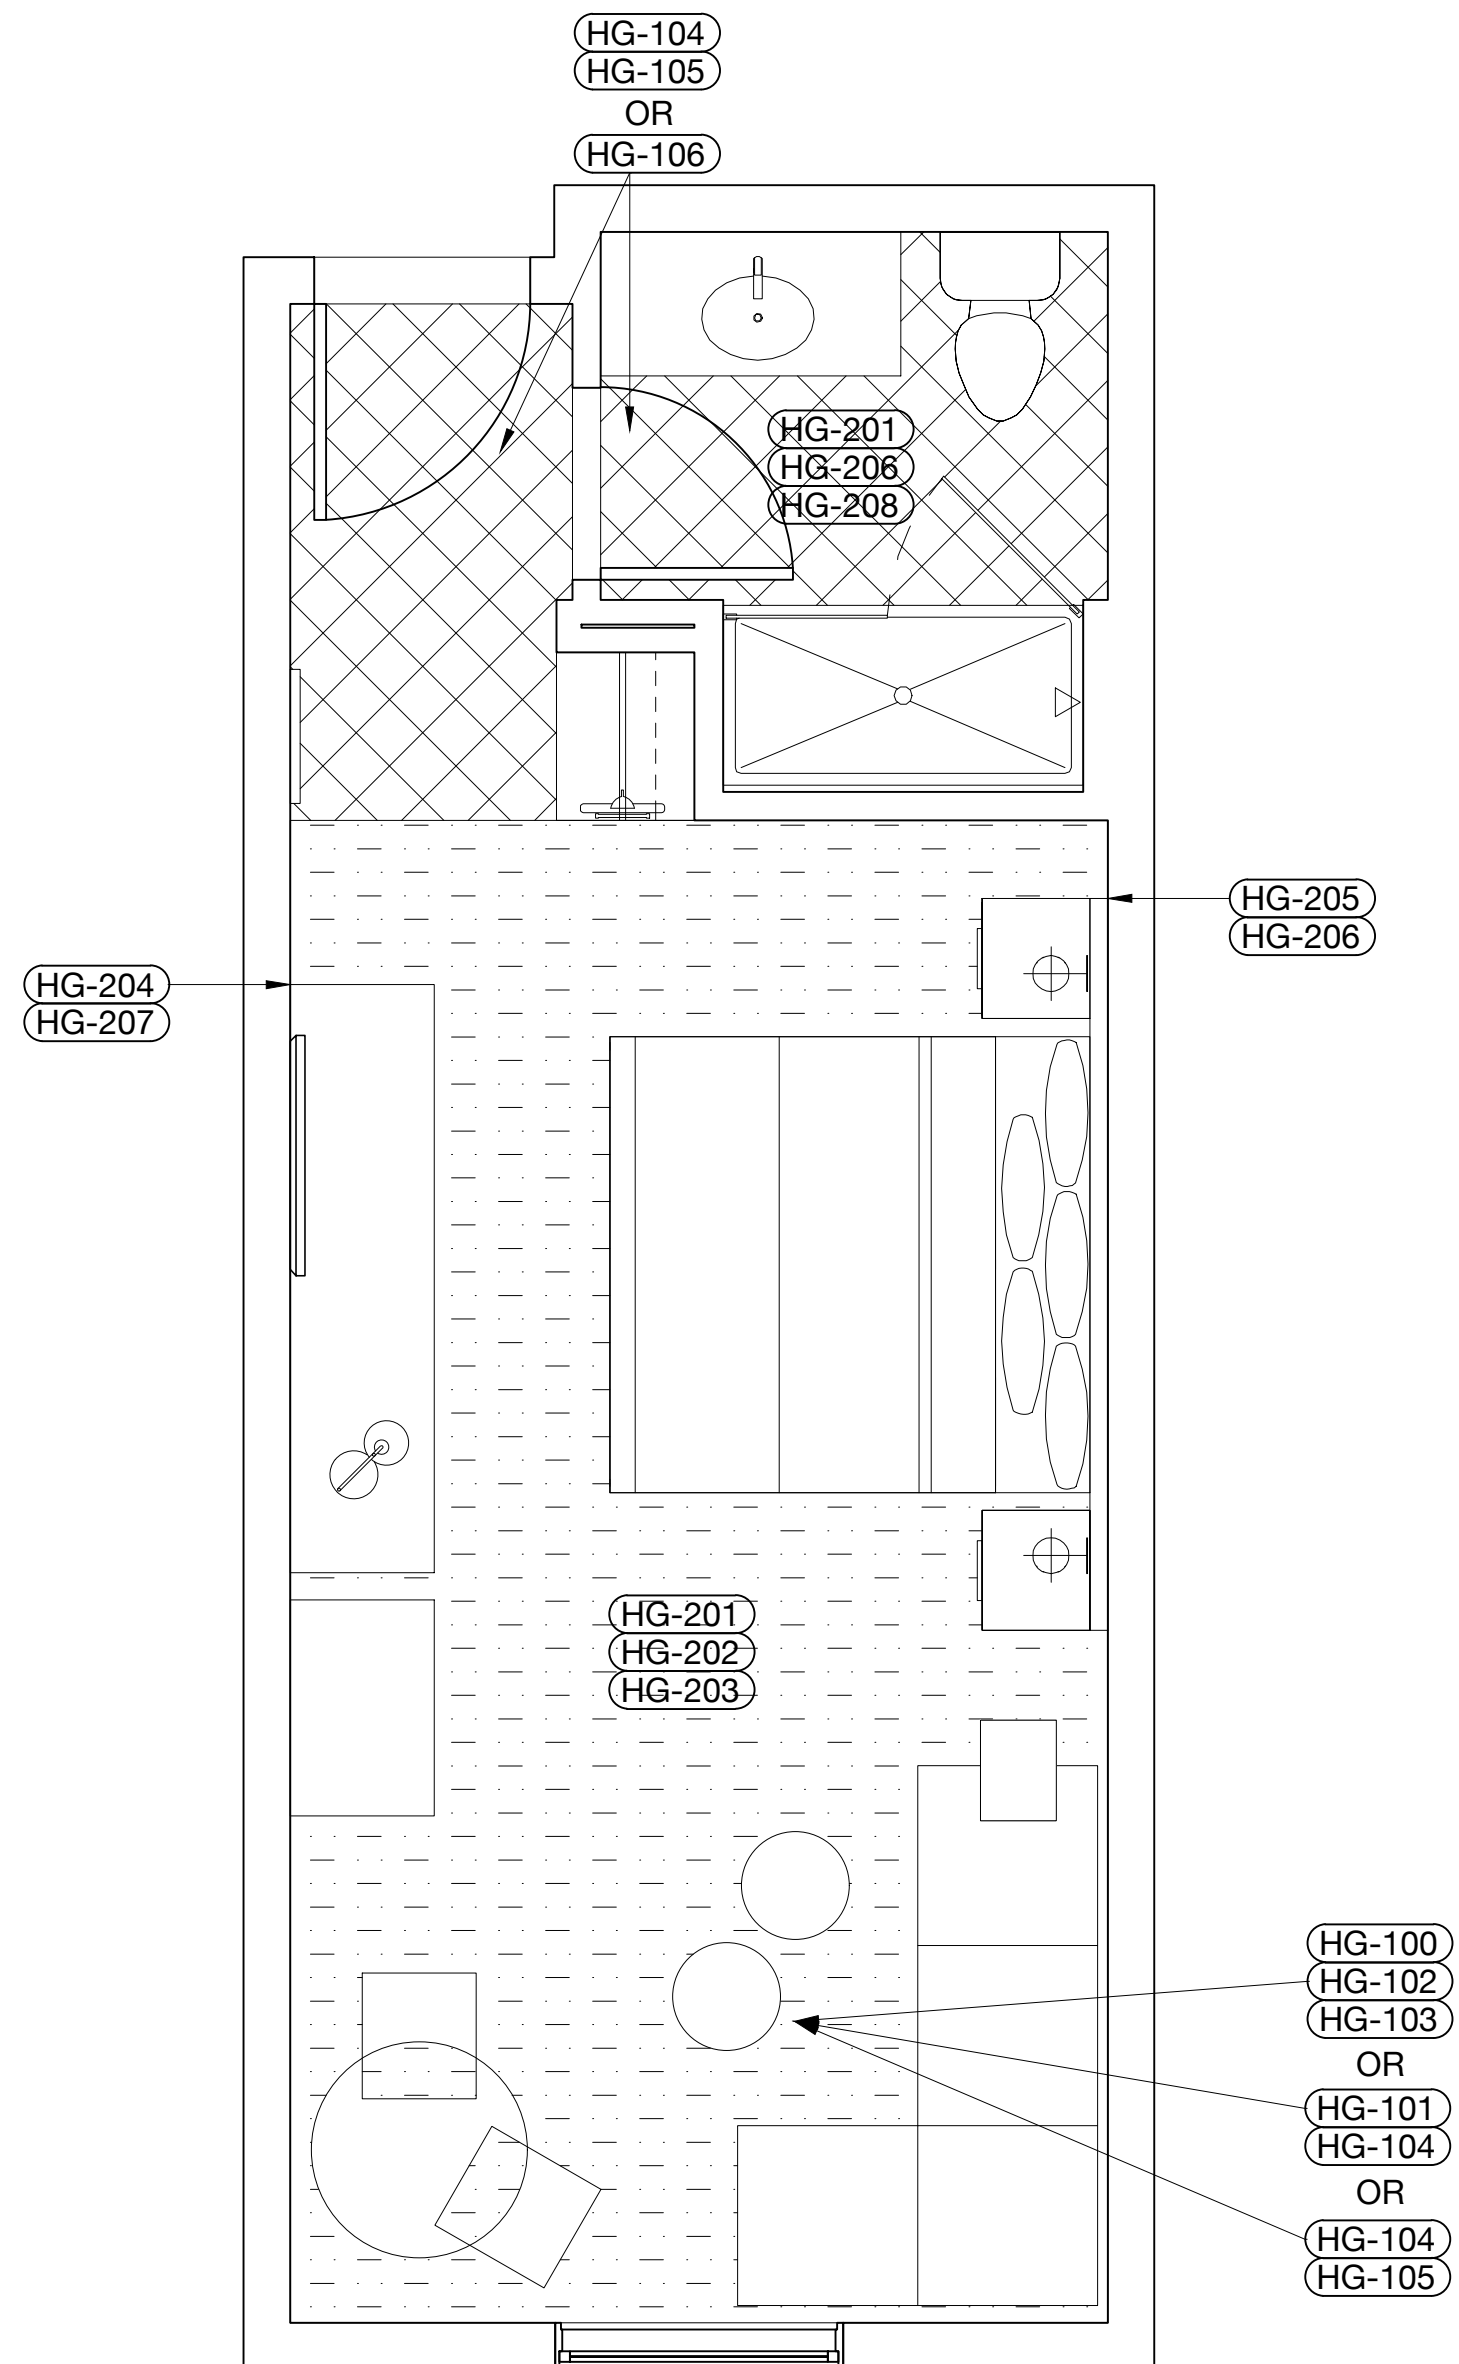

FLOOR FINISH PLAN

1/2" = 1'-0"

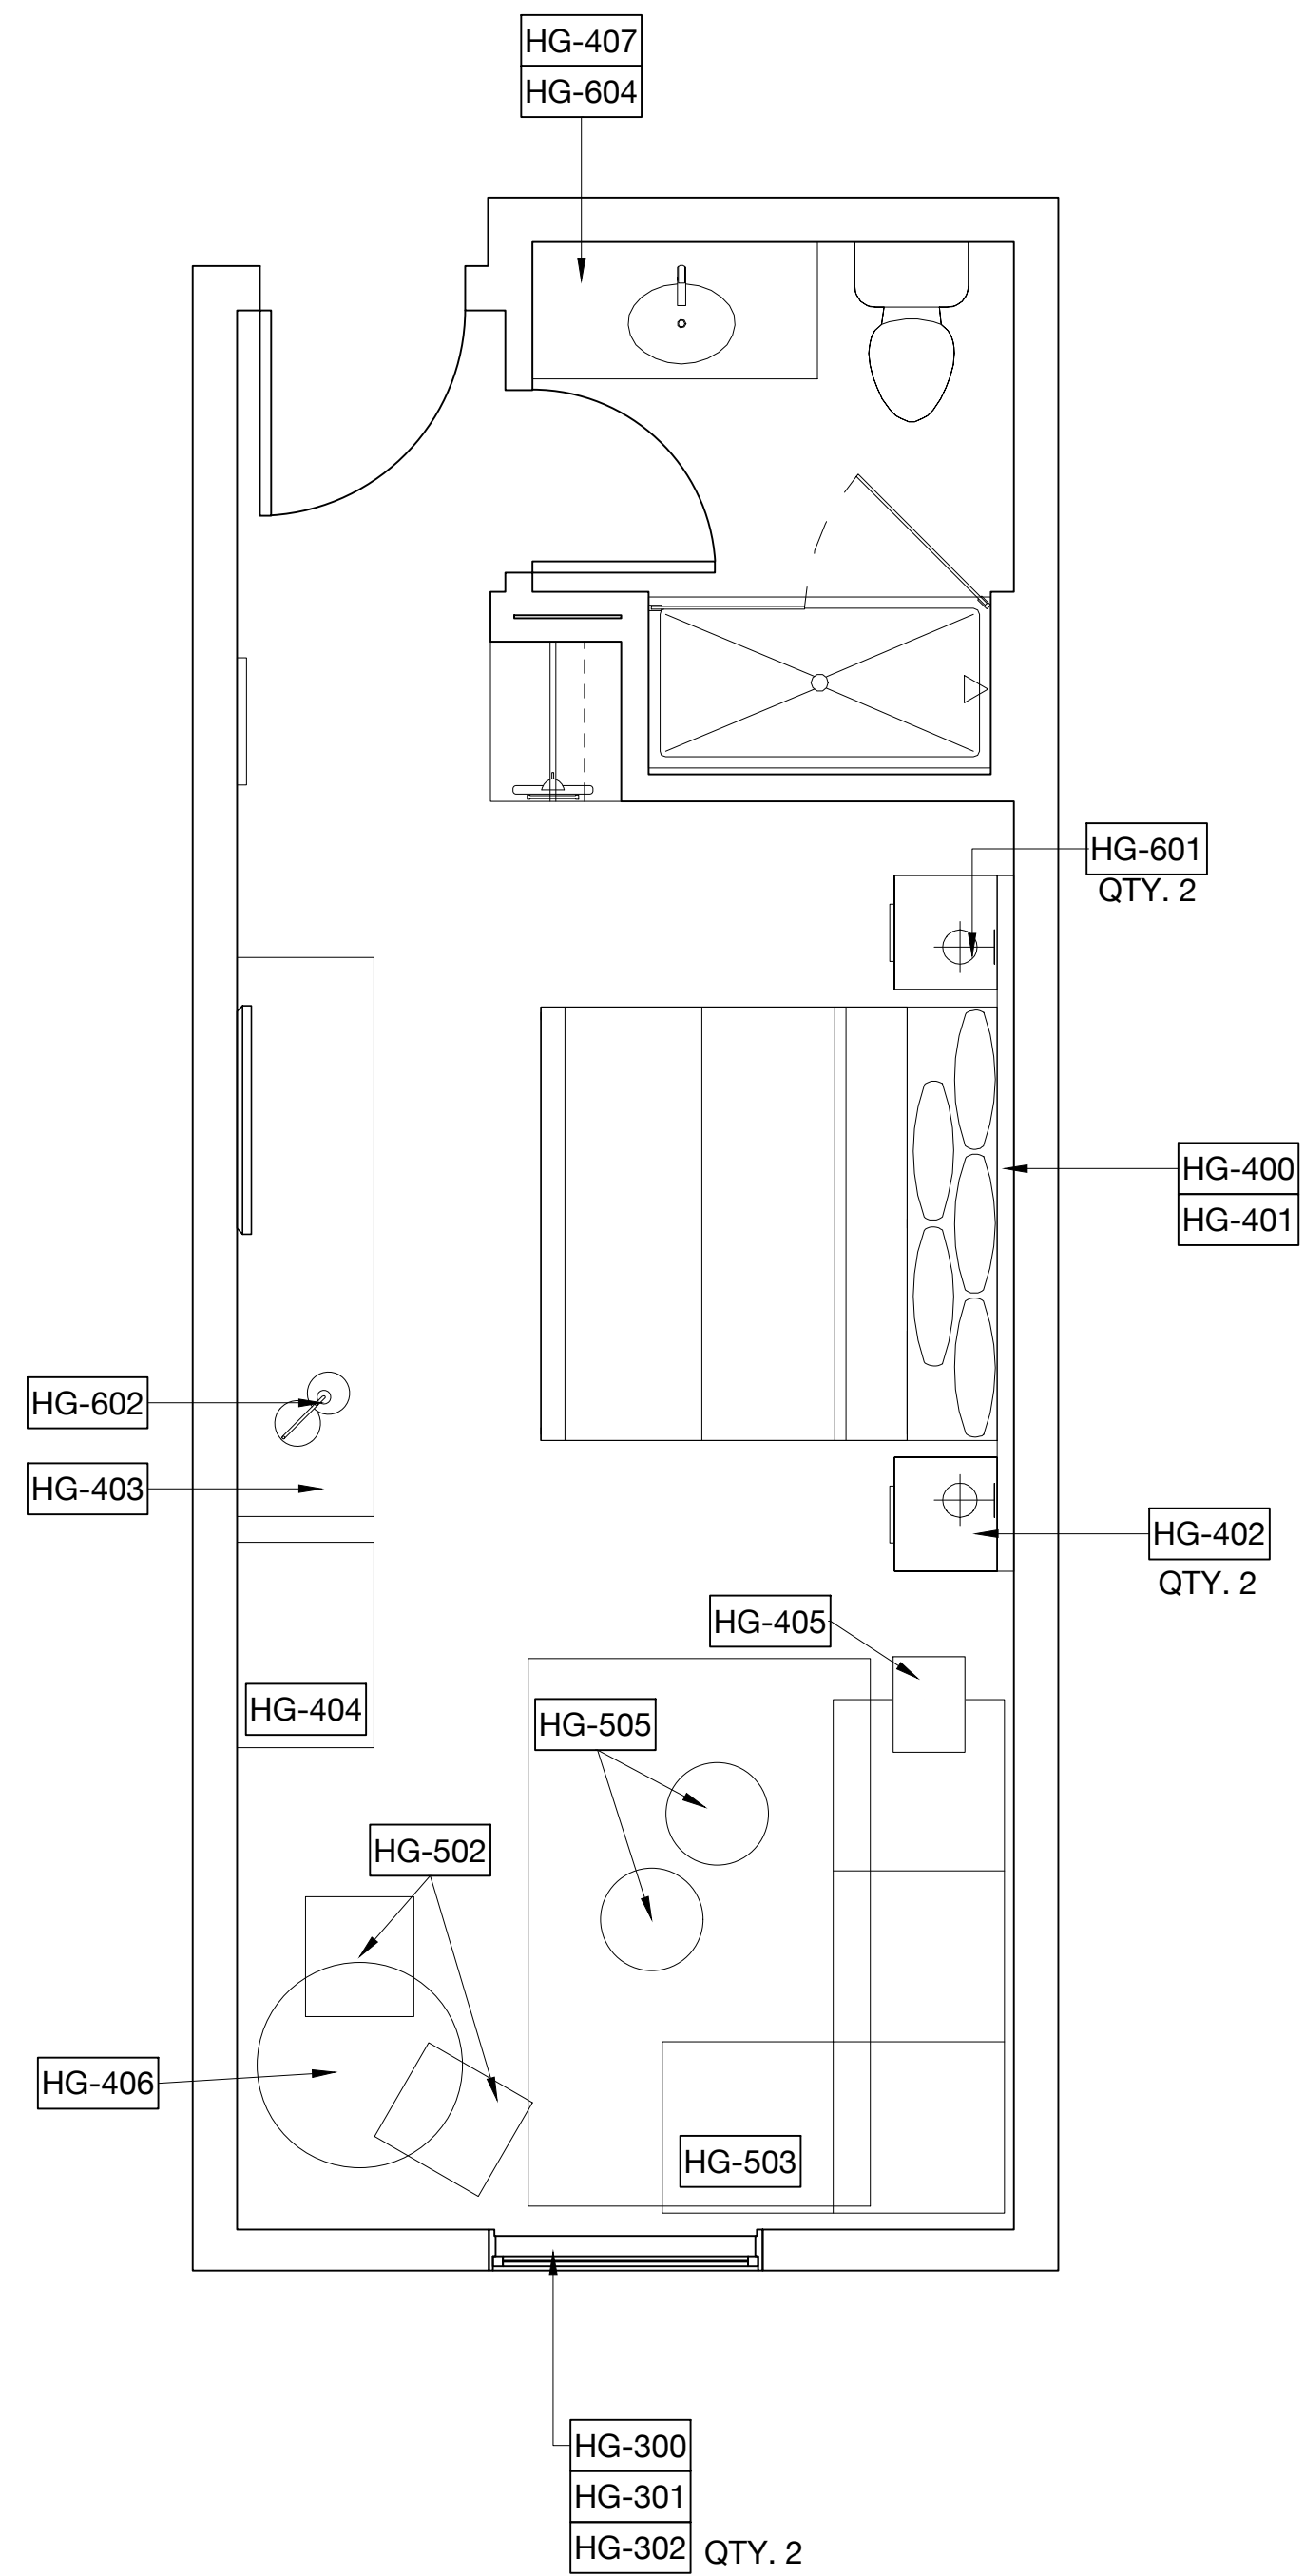


FF&E PLAN

1/2" = 1'-0"

PROJECT NAME: _____


DESCRIPTION:
KING SUITE

SCALE: _____

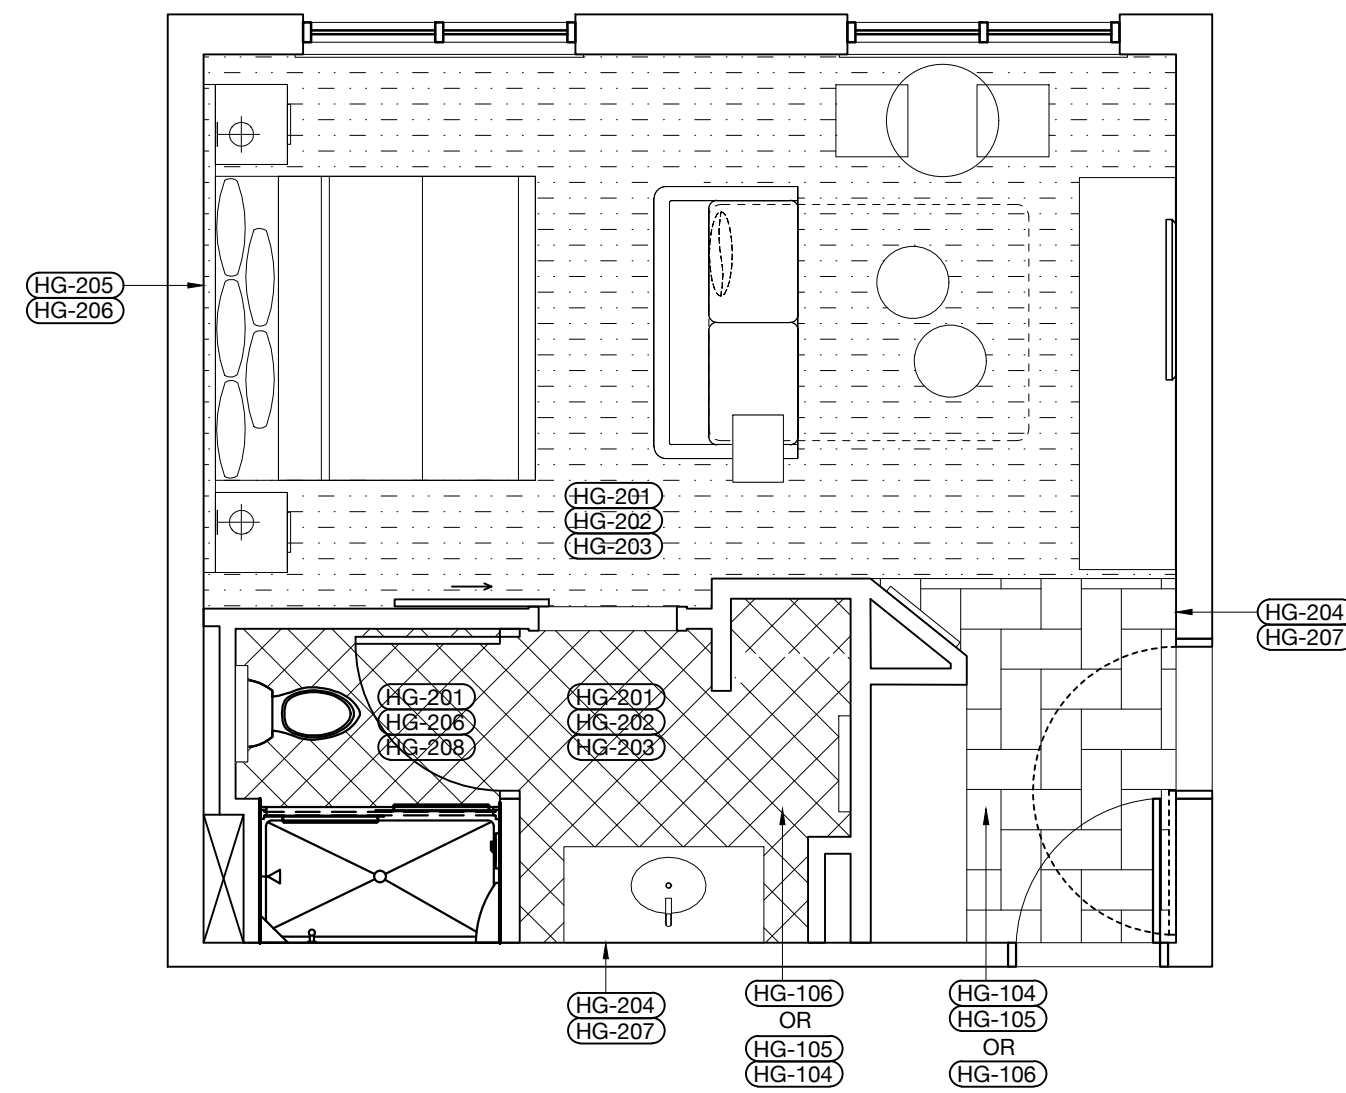


FLOOR FINISH PLAN

1/4" = 1'-0"

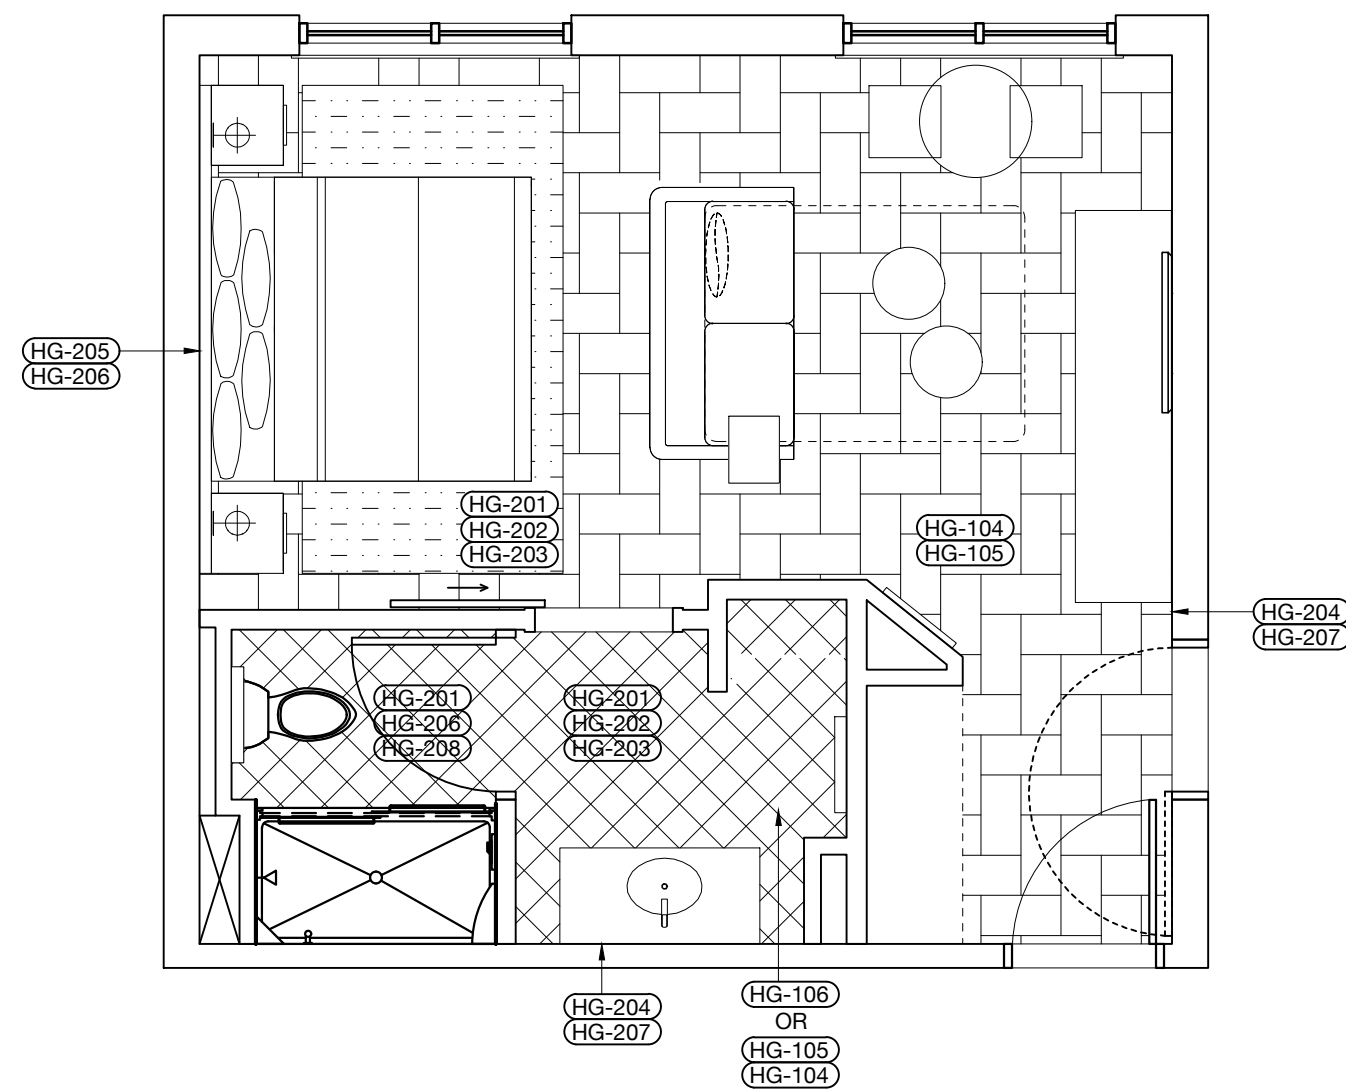

FLOOR FINISH PLAN - OPT. 2

1/4" = 1'-0"

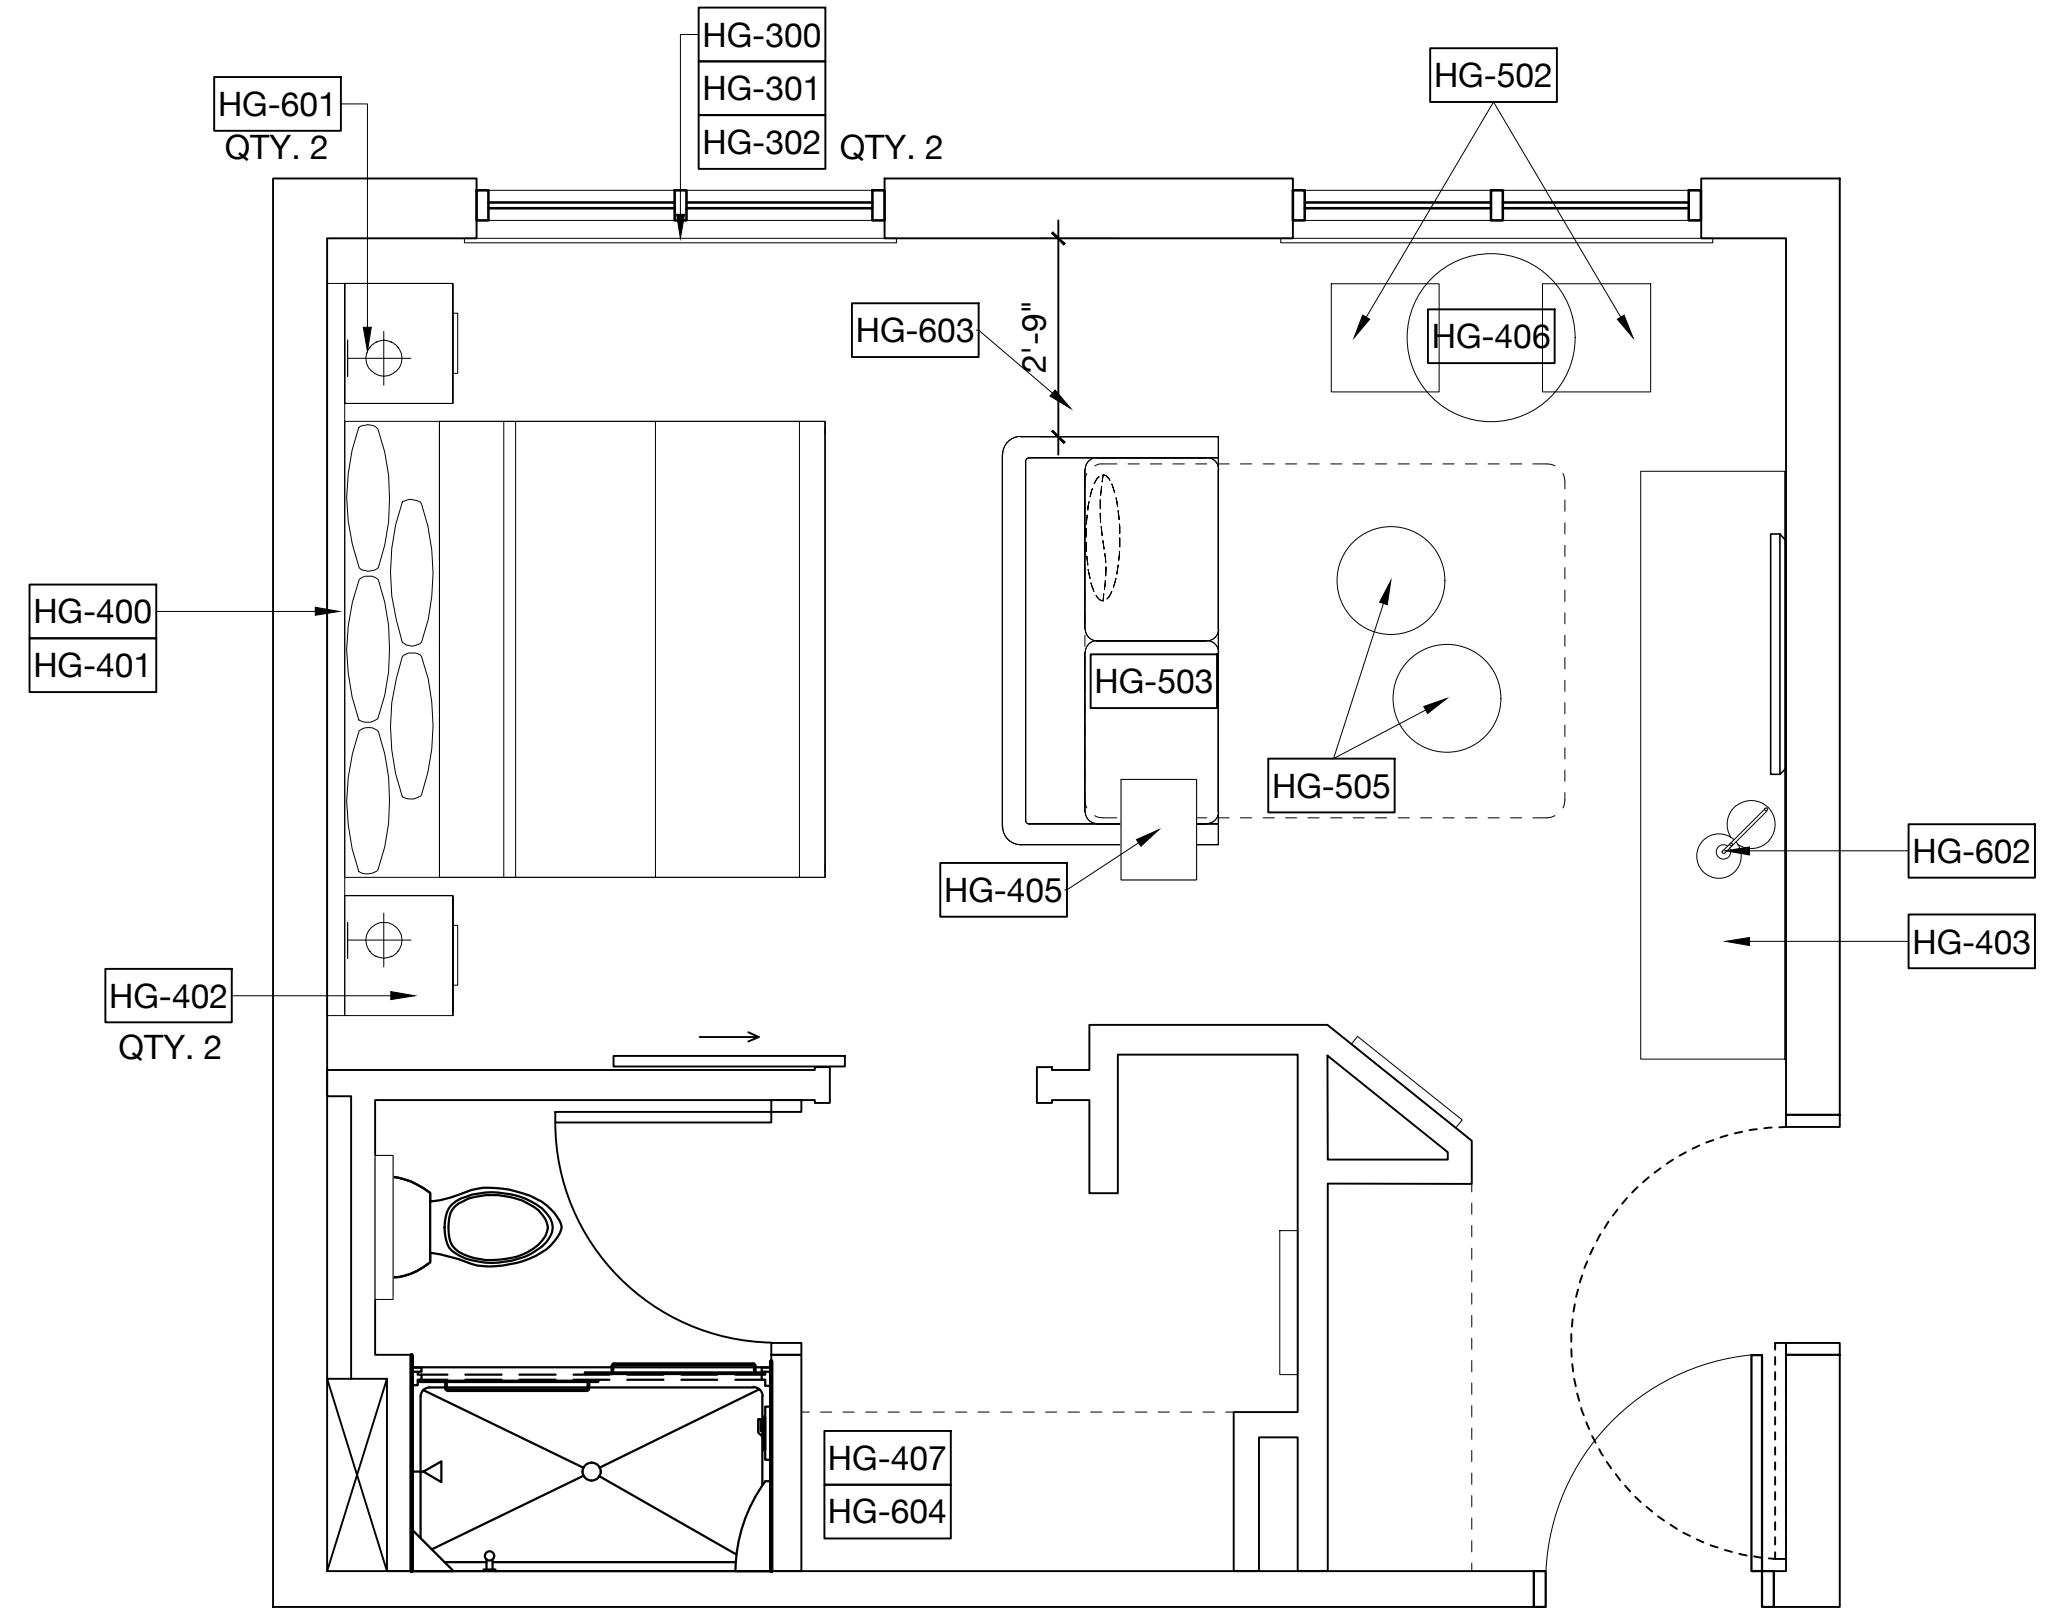


FF&E PLAN

1/2" = 1'-0"

PROJECT NAME: _____


DESCRIPTION:
KING STUDIO

SCALE: _____

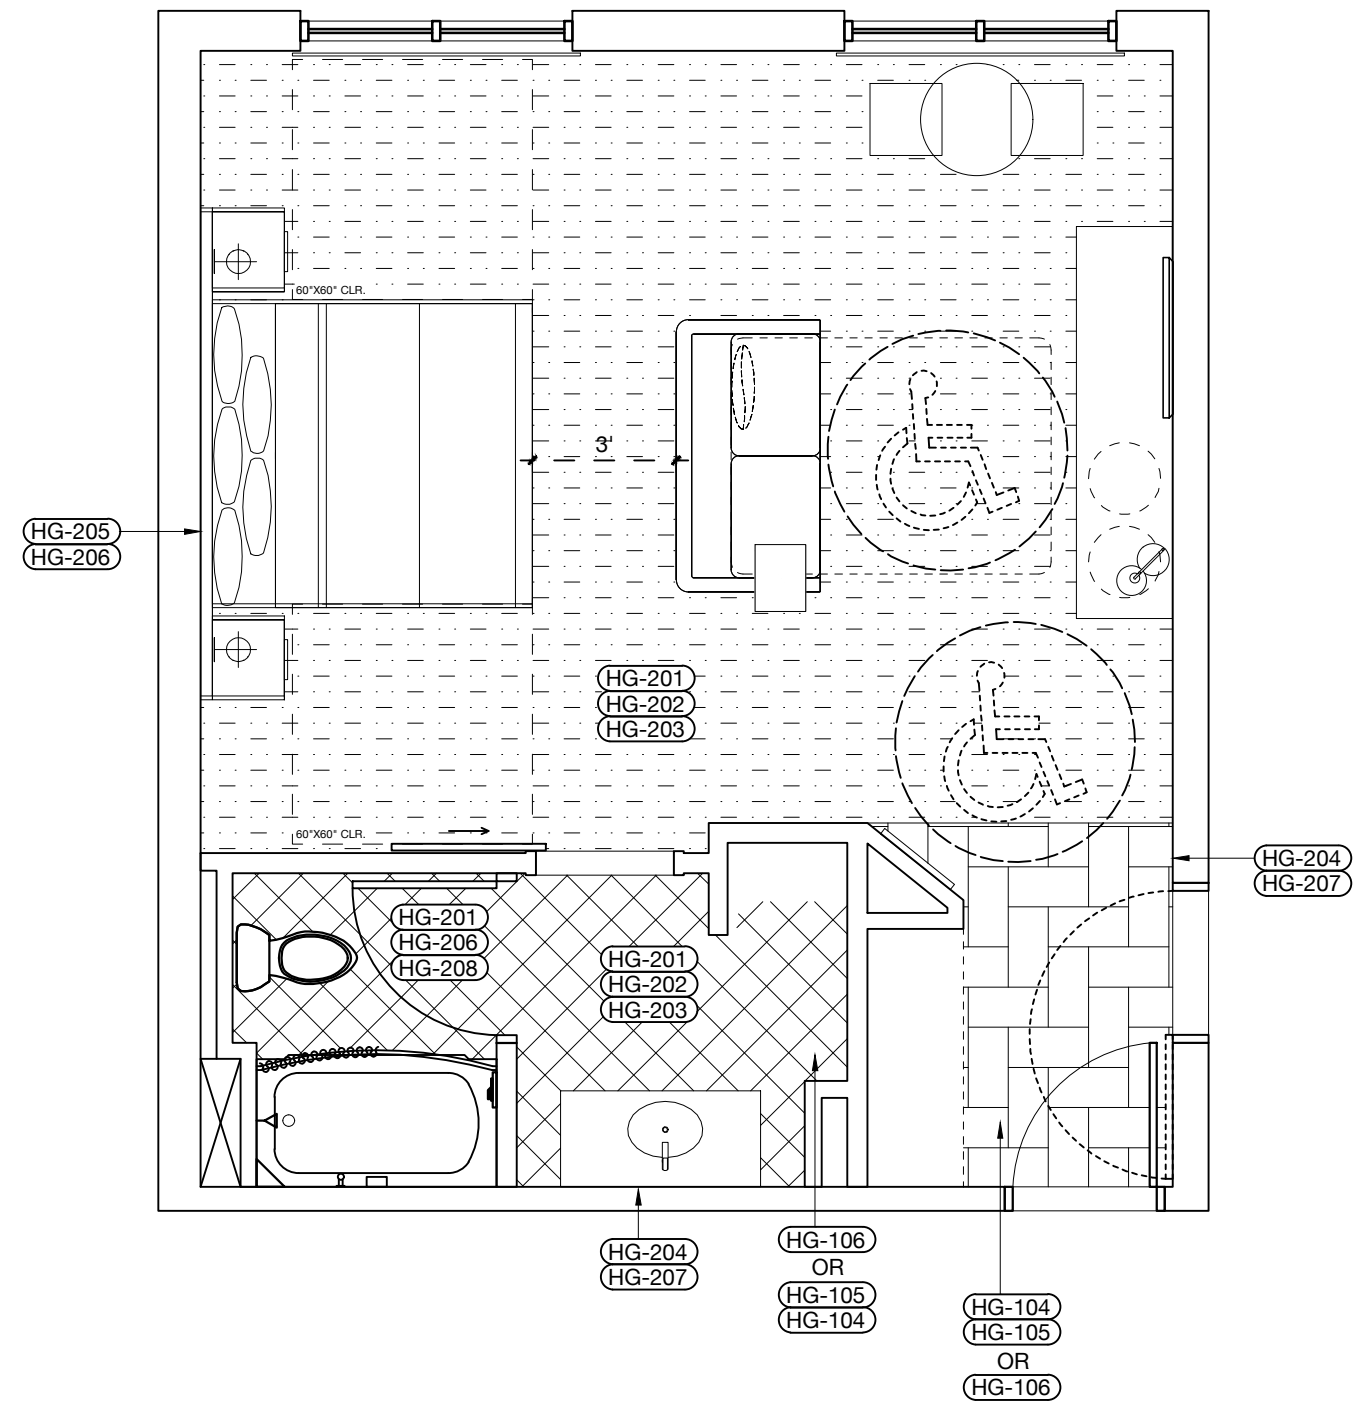


FLOOR FINISH PLAN

1/4" = 1'-0"

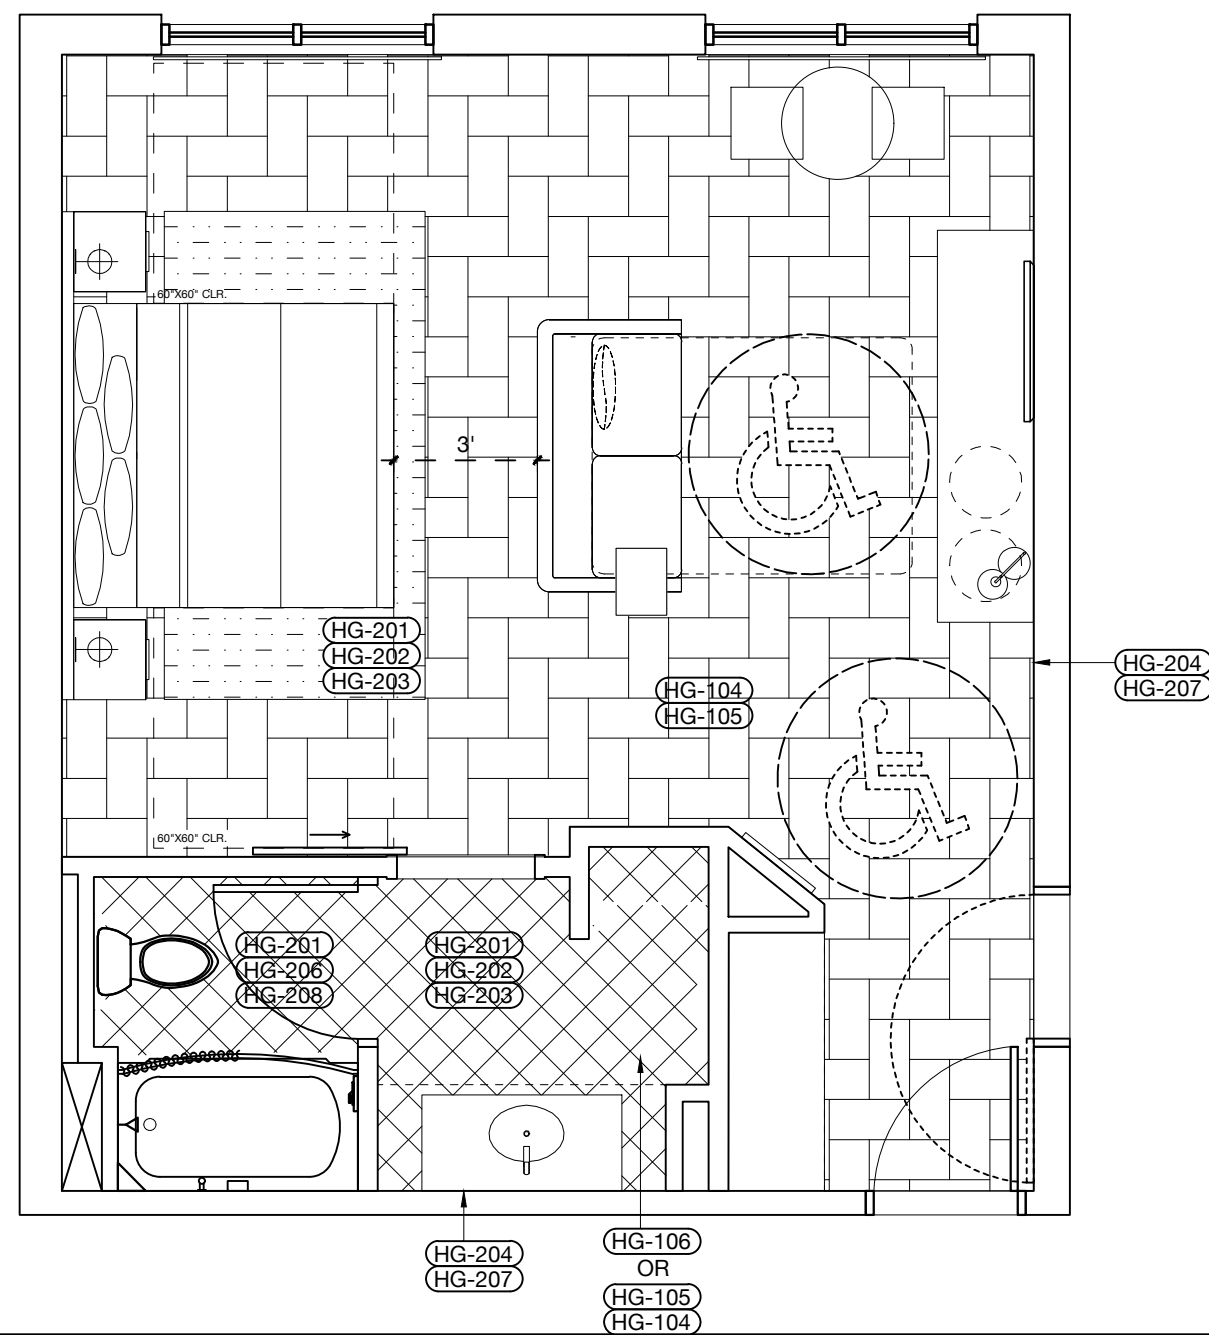

FLOOR FINISH PLAN - OPT. 2

1/4" = 1'-0"

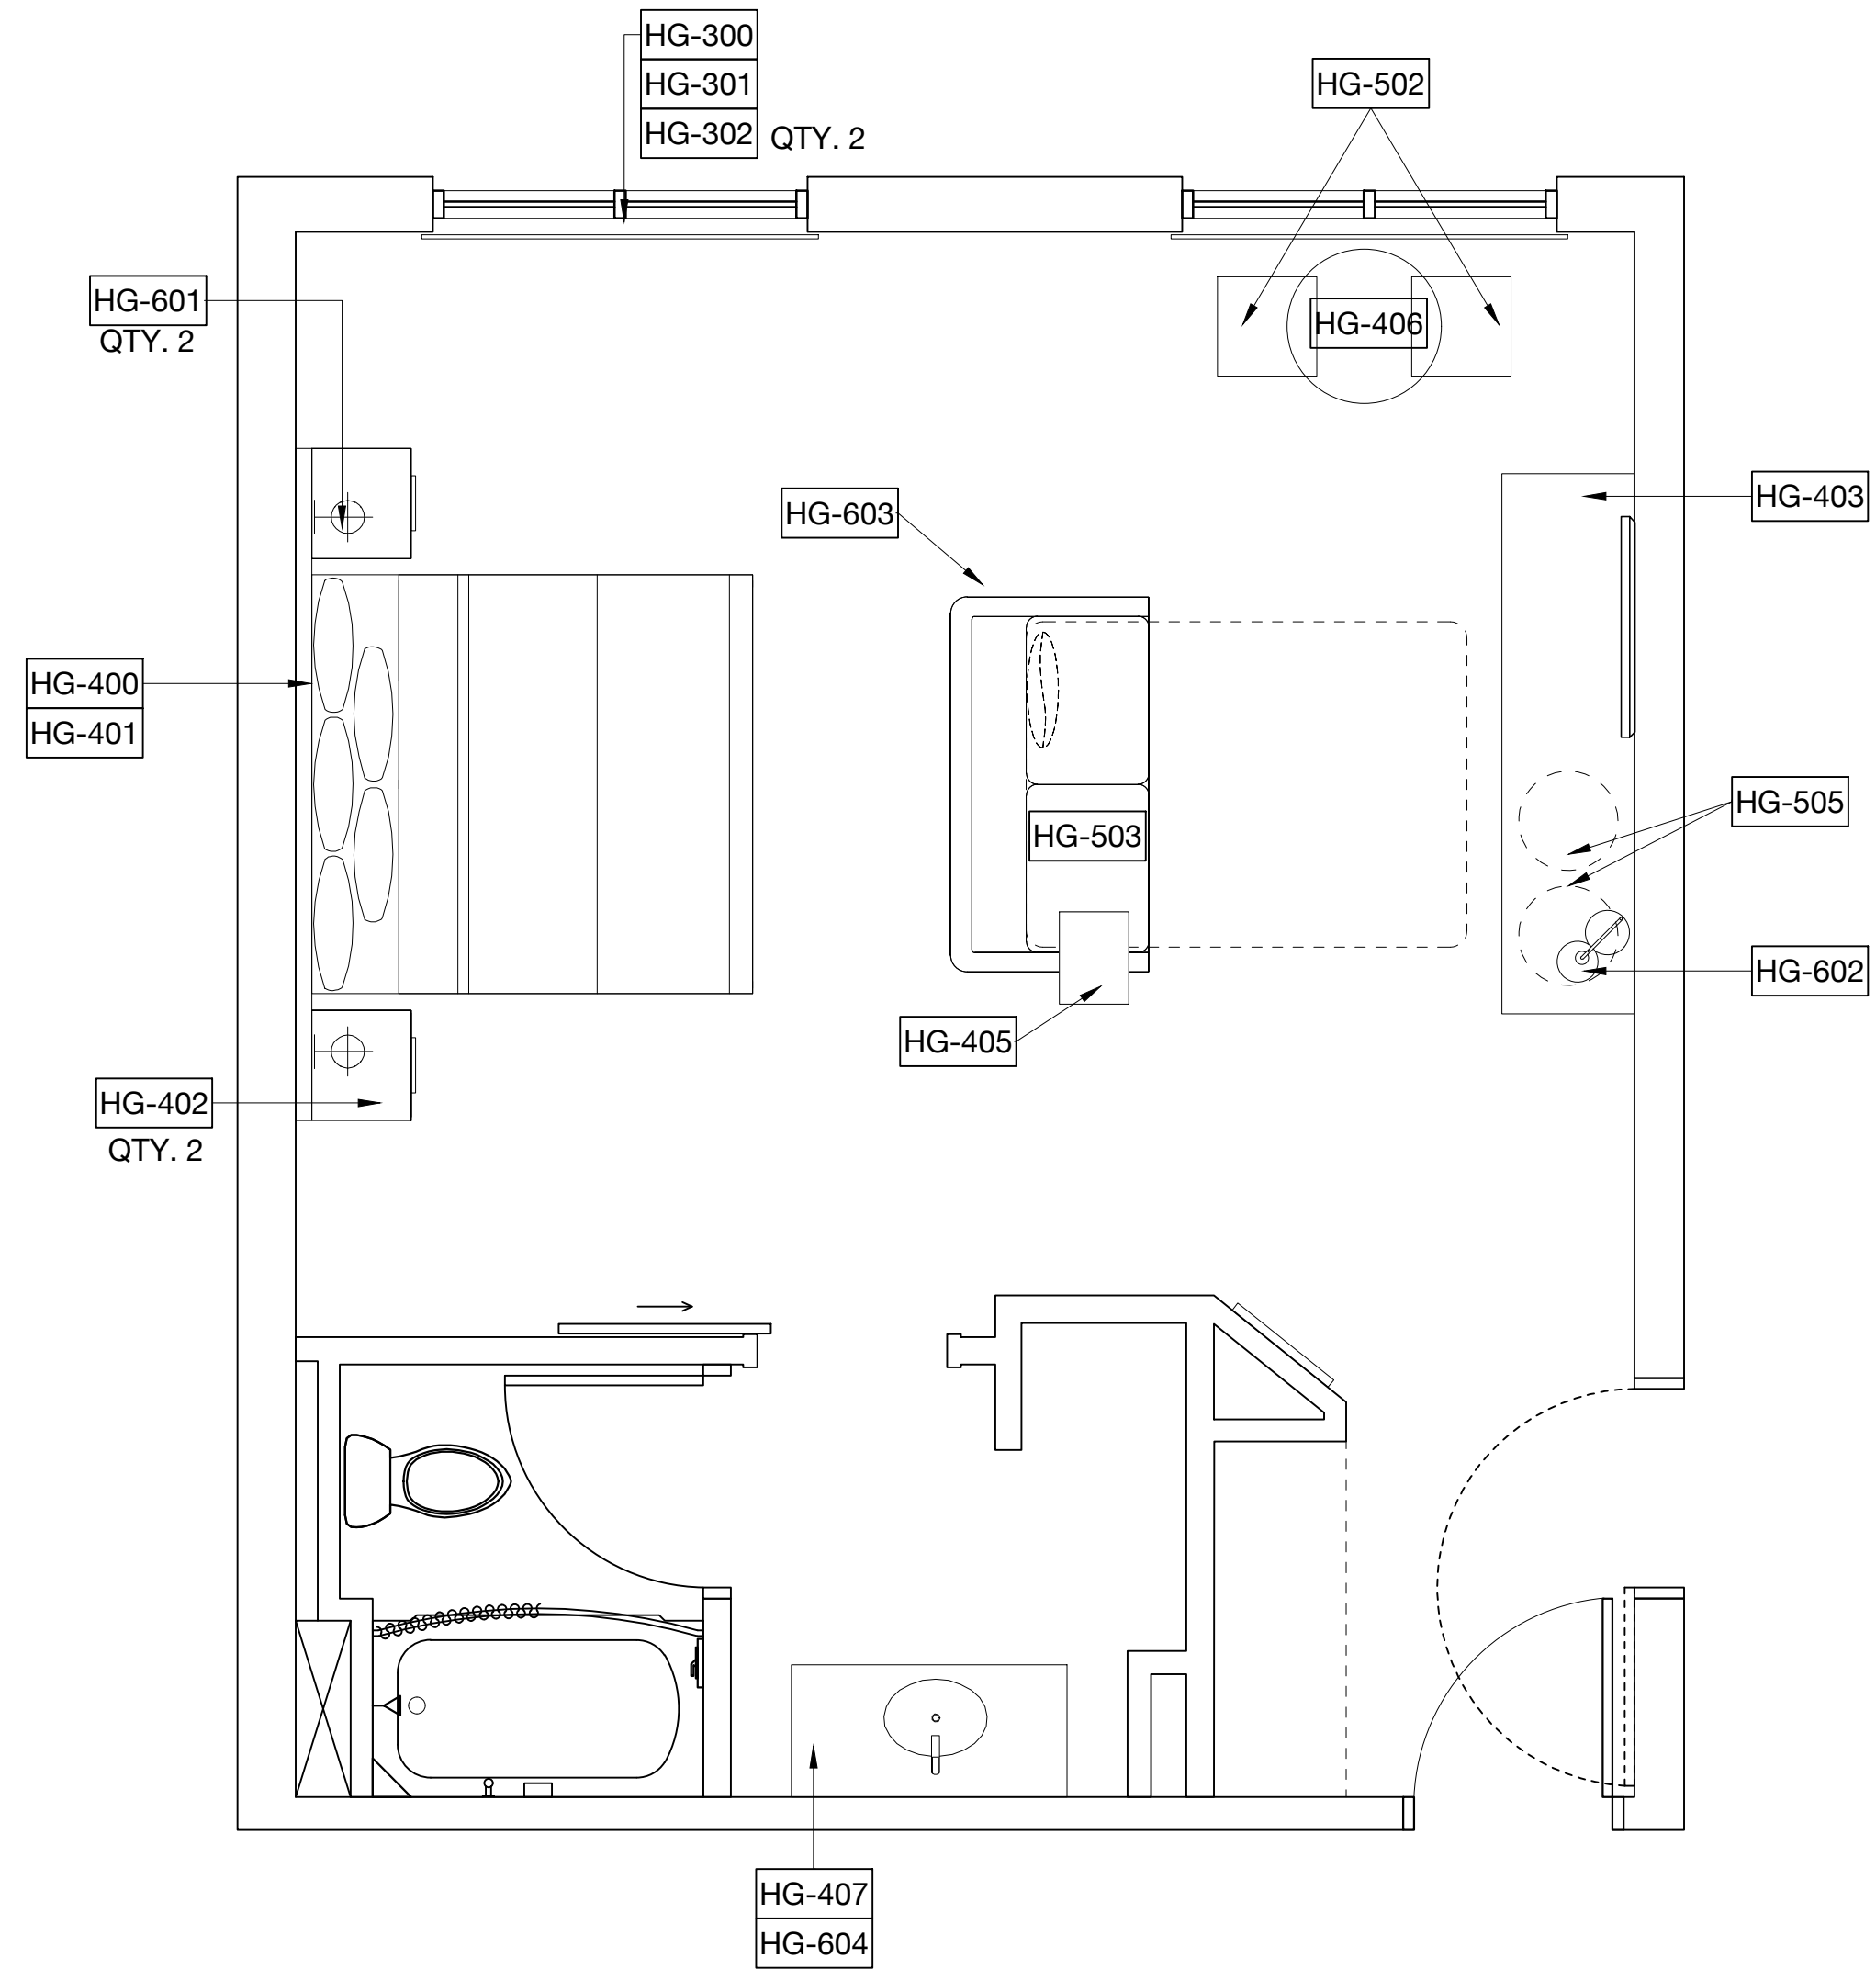

FF&E PLAN



1/2" = 1'-0"

PROJECT NAME: _____

DESCRIPTION:
KING STUDIO ADA

SCALE: _____

XX.XXX

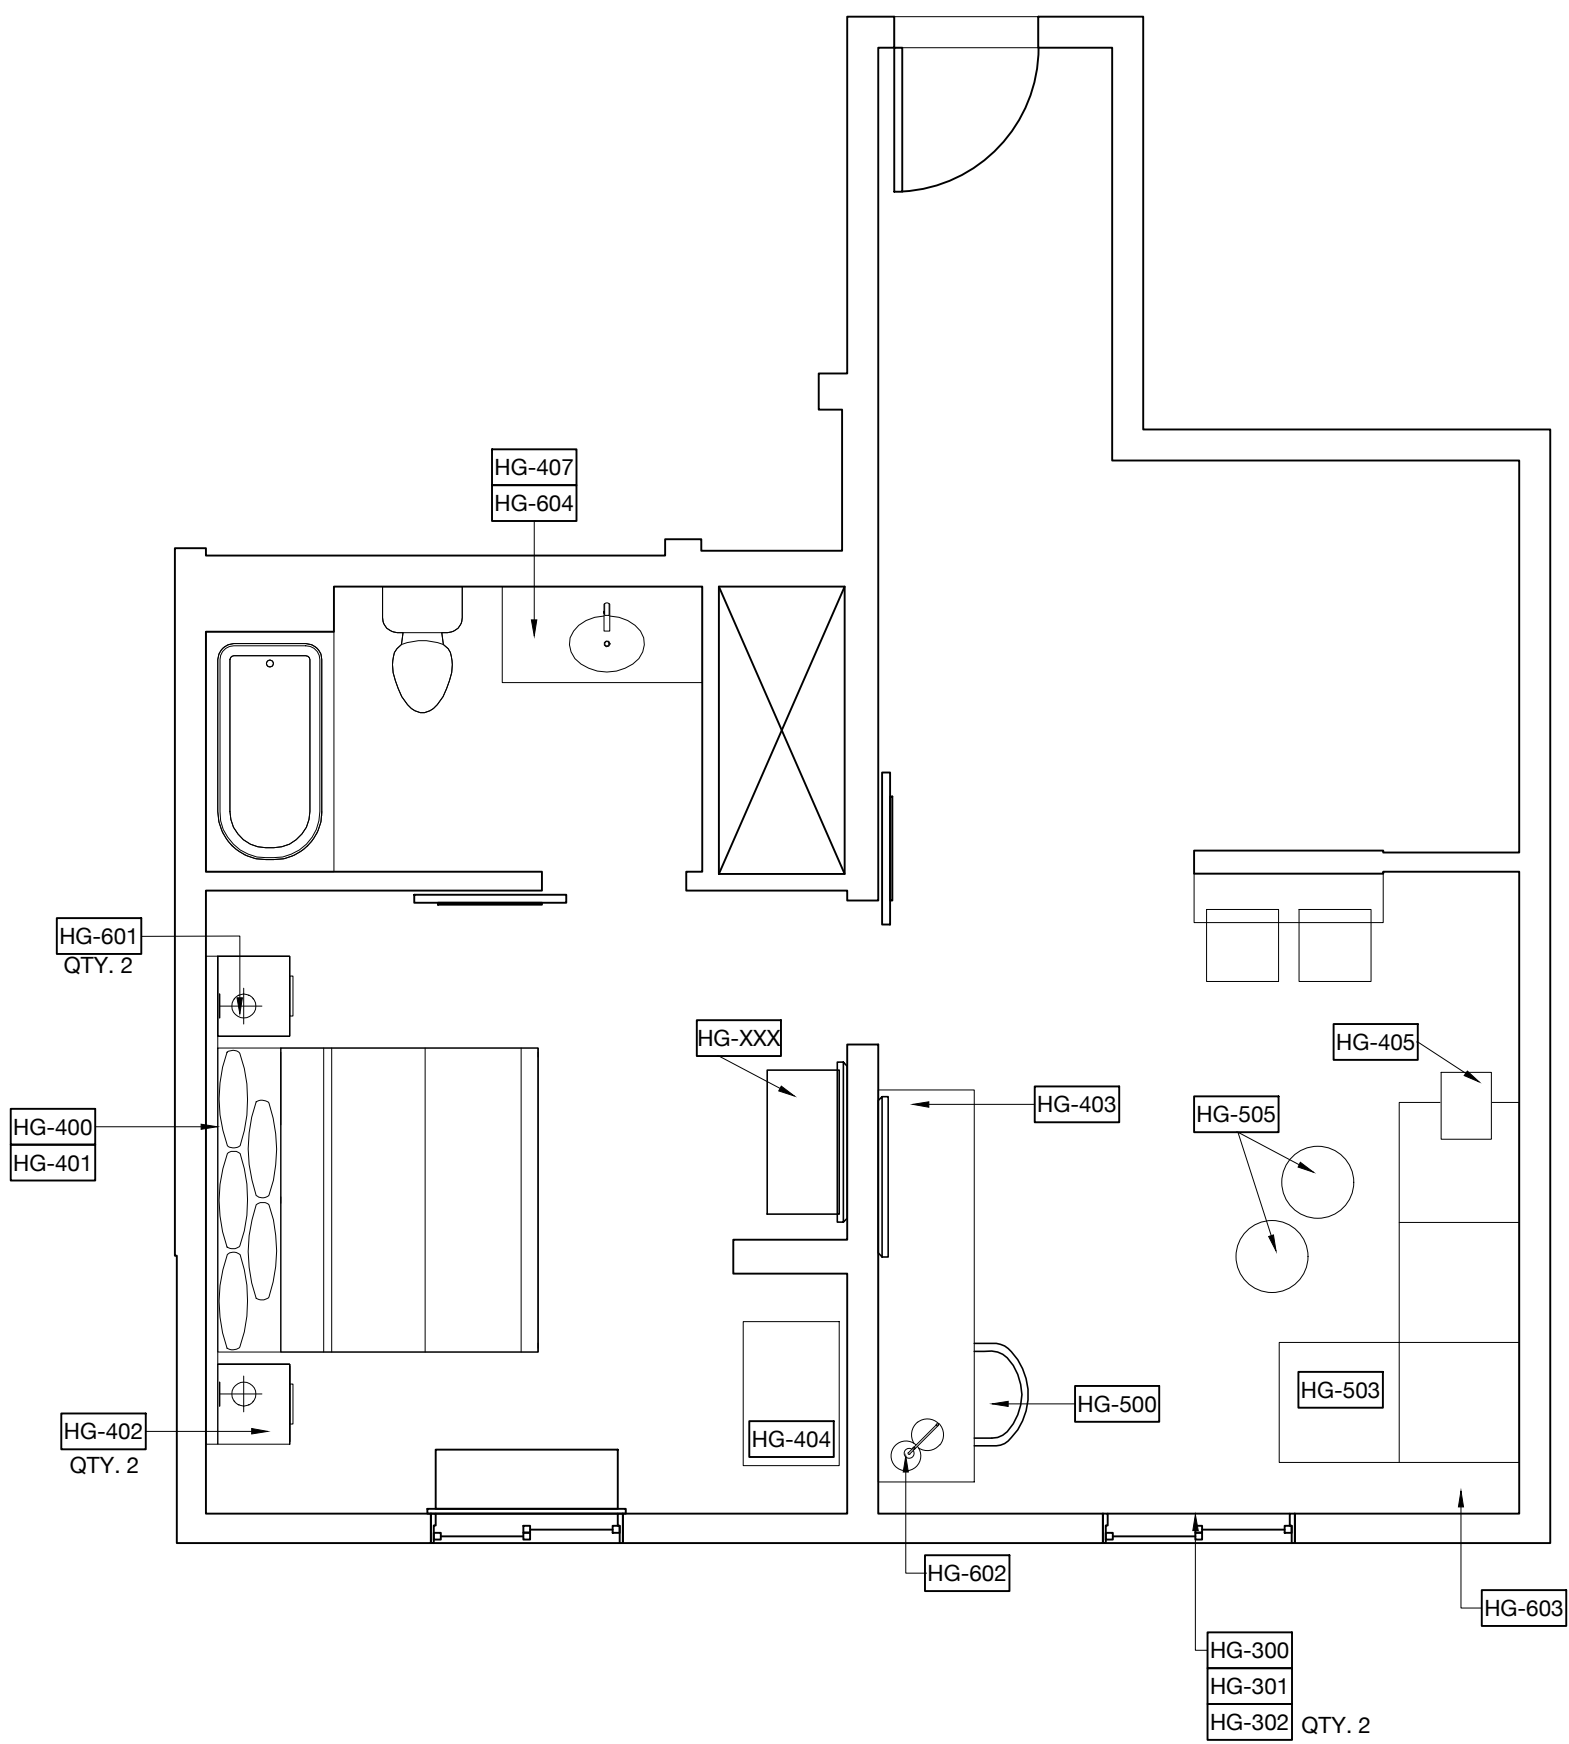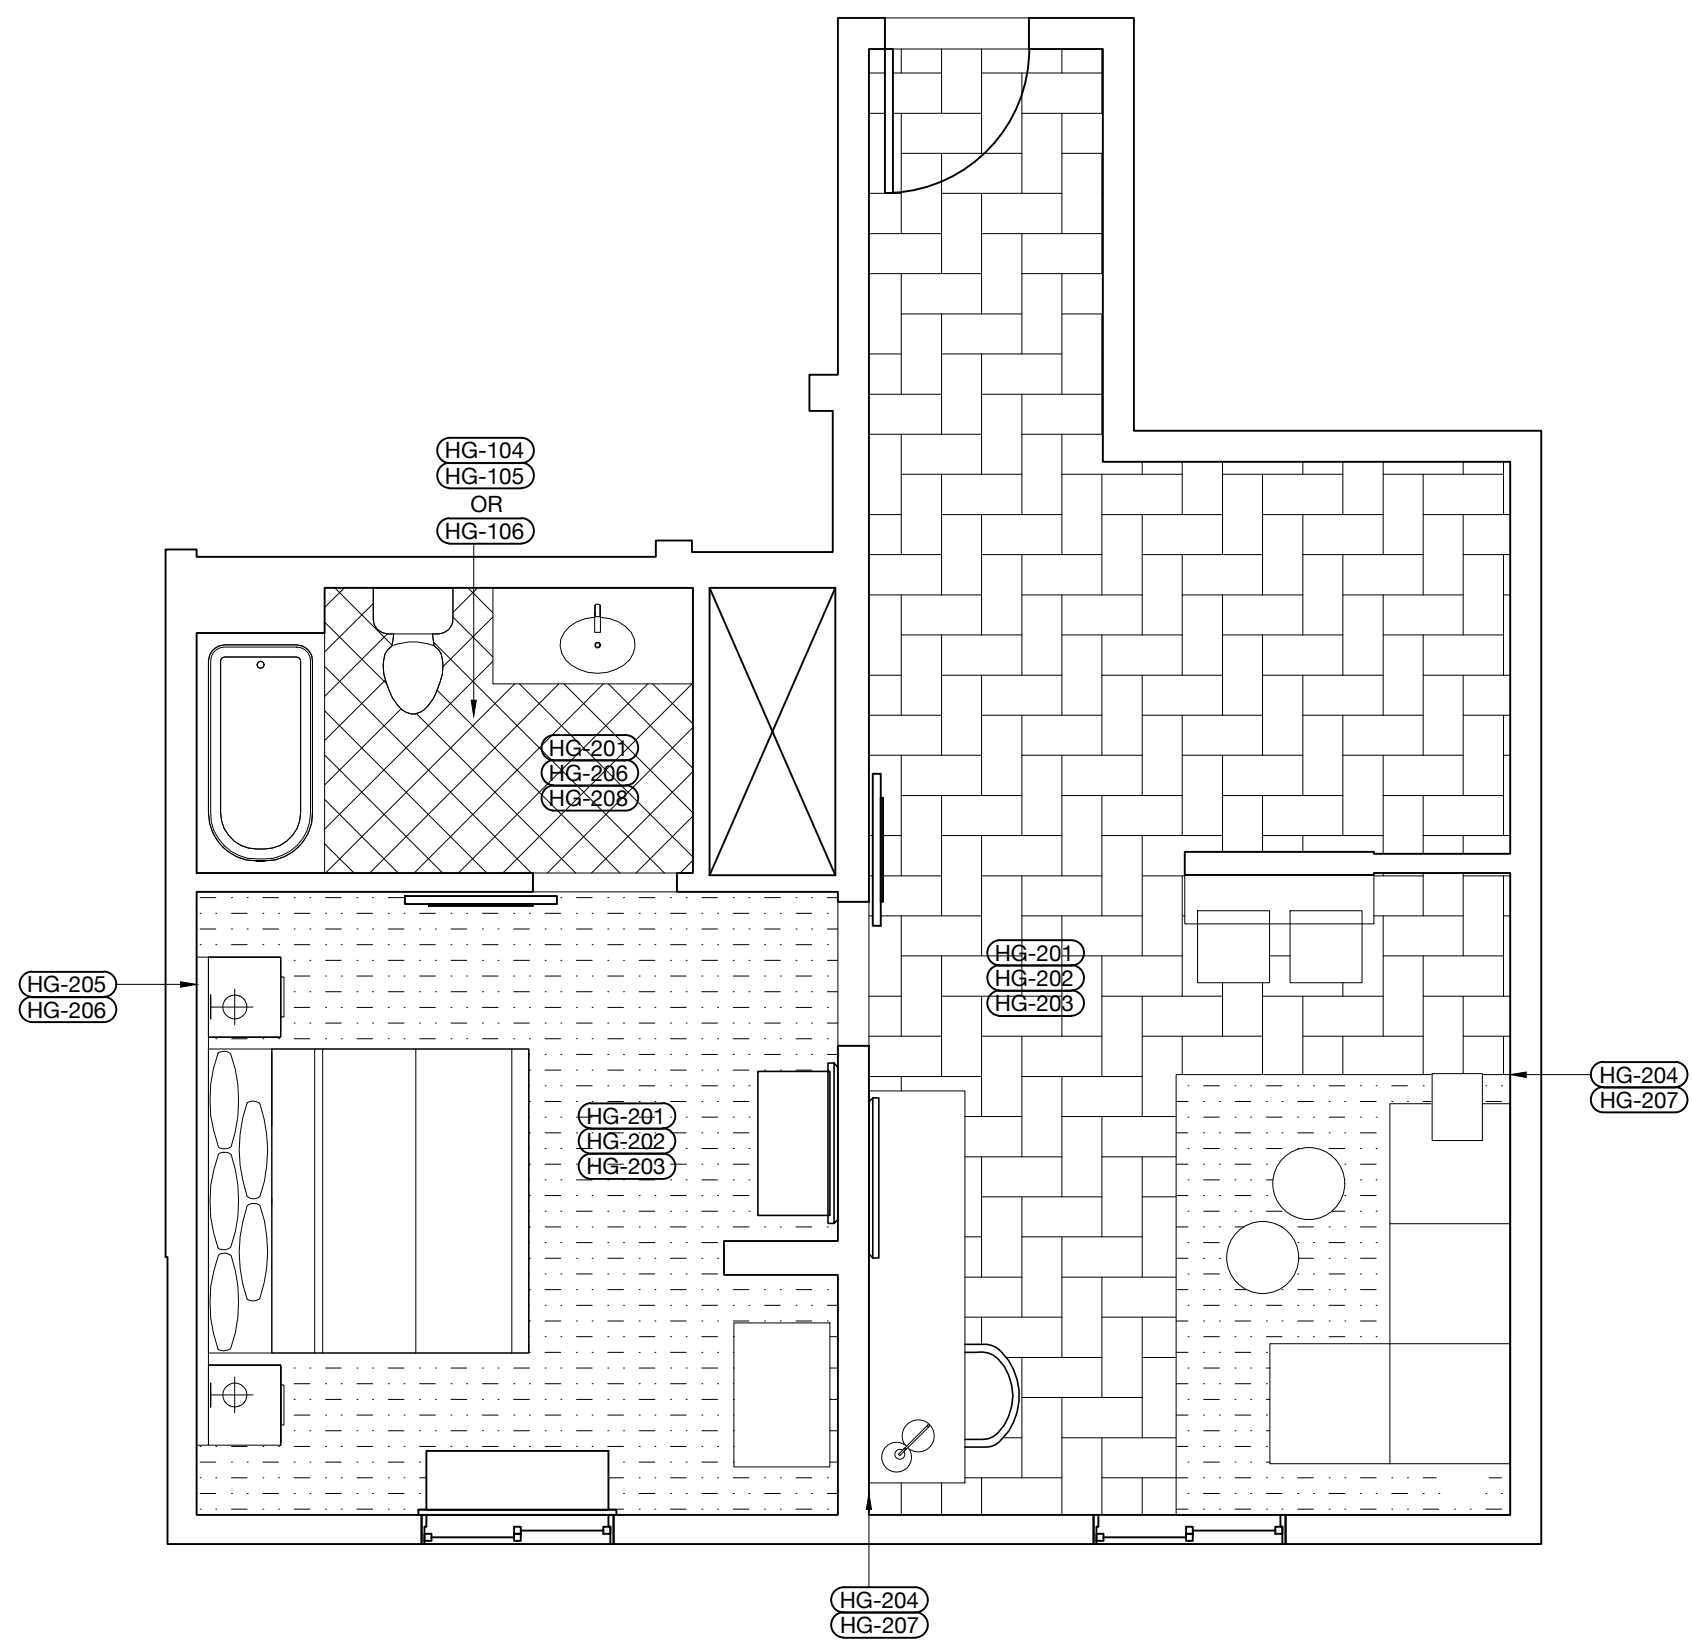

PROJECT NAME: _____

DESCRIPTION:
1 BEDROOM

SCALE: _____

FLOOR FINISH PLAN

1/4" = 1'-0"

FF&E PLAN

1/4" = 1'-0"

XX.XXX